

MAP NO. 2013-263

SITE PLAN APPROVAL
DISTRICT RAZOR USE SFD

#BEOROC • S 3
8.15.13 dyalmond
7500 ADMINISTRATOR

CURVE	RADIUS	LENGTH	CHORD	CH. BEARING
C-1	575.00'	63.23'	63.20'	S 00°58'33"E

1x 300
18 25




"OMAHA DRIVE" 50' R/W

MAP REFERENCE: MAP NO. 2013-263

MINIMUM BUILDING SET BACKS

- FRONT YARD — 25'
- REAR YARD — 25'
- SIDE YARD — 10'
- CORNER LOT SIDE YARD — 20'
- MAXIMUM HEIGHT — 35'

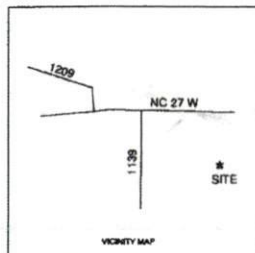

SURVEY FOR:			BENNETT SURVEYS	
PROPOSED PLOT PLAN - LOT - 143 TINGEN POINTE S/D, PHASE - 4			1662 CLARK RD., LILLINGTON, N.C. 27546 (910) 893-6262	
TOWNSHIP	BARBEQUE	COUNTY	HARNETT	FIELD BOOK
STATE	NORTH CAROLINA	DATE	AUGUST 14, 2013	SURVEYED BY:
ZONE	RA-20R	WATERSHED DISTRICT	TAX PARCEL ID#	DRAWN BY: RVB
CHECKED & CLOSURE BY:				DRAWING NO. 13296