


MAP NO. 2013-263

SITE PLAN APPROVAL
 DISTRICT RA-20R USE SFD
 #BEDROOMS 3
9.6/13
 Zone: G Administrator

"OMAHA DR." 50' R/W

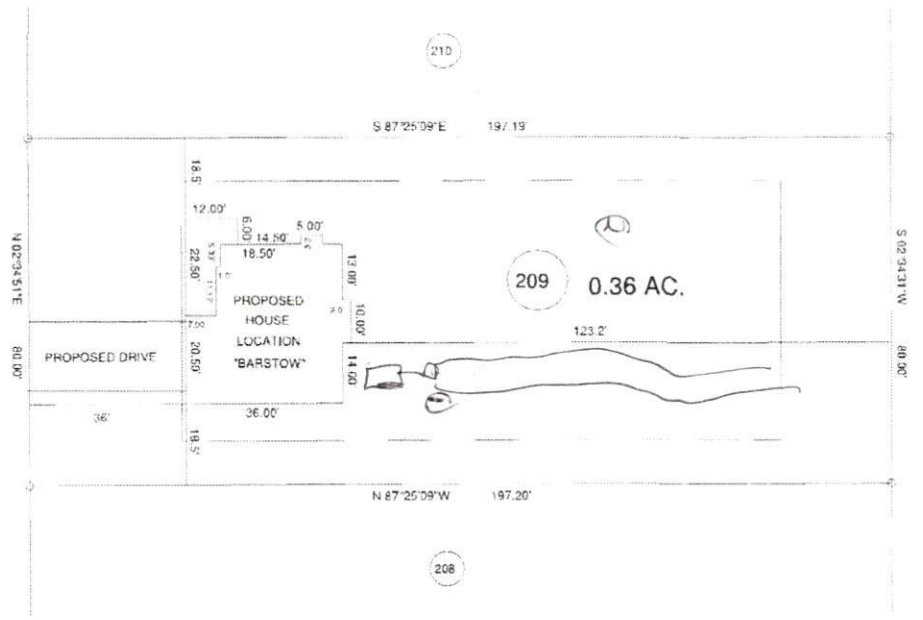

MAP REFERENCE: MAP NO. 2013-263

- MINIMUM SETBACKS:
 - FRONT YARD: 20'
 - REAR YARD: 10'
 - SIDE YARD: 10'
 - LENGTH OF SETBACK: 20'
 - MAXIMUM HEIGHT: 20'



SURVEY FOR				BENNETT SURVEYS	
PROPOSED PLOT PLAN - LOT - 209				1662 CLARK RD., LILLINGTON, N.C. 27546	
TINGEN POINTE S/D.PHASE - 4				(910) 893-5252	
TOWNSHIP	BARBECUE	COUNTY	HARNETT	20' 0	40'
STATE	NORTH CAROLINA	DATE	SEPTEMBER 05, 2013	SCALE: 1" = 40'	SURVEYED BY:
ZONE	RA-20R	WATERSHED DISTRICT	TAX PARCEL ID#	CHECKED & CLOSURE BY:	FIELD BOOK
					13327