

COMMENTS: _____

<u>LANDSCAPE POSITIONS</u>	<u>GROUP</u>	<u>TEXTURES</u>	<u>.1955 LTAR</u>	<u>CONSISTENCE MOIST</u>	<u>WET</u>
R-RIDGE	I	S-SAND	1.2 - 0.8	VFR-VERY FRIABLE FR-FRIABLE FI-FIRM VFI-VERY FIRM EFI-EXTREMELY FIRM	NS-NON-STICKY SS-SLIGHTLY STICKY S-STICKY VS-VERY STICKY NP-NON-PLASTIC SP-SLIGHTLY STICKY P-PLASTIC VP-VERY PLASTIC
S-SHOULDER SLOPE		LS-LOAMY SAND			
L-LINEAR SLOPE	II	SL-SANDY LOAM	0.8 - 0.6		
FS-FOOT SLOPE		L-LOAM			
N-NOSE SLOPE	III	SI-SILT	0.6 - 0.3		
H-HEAD SLOPE		SIL-SILT LOAM			
CC-CONCLAVE SLOPE		CL-CLAY LOAM			
CV-CONVEX SLOPE		SCL-SANDY CLAY LOAM			
T-TERRACE	IV	SIC-SILTY CLAY	0.4 - 0.1		
FP-FLOOD PLAN		C-CLAY SC-SANDY CLAY			

STRUCTURE
 SG-SINGLE GRAIN
 M- MASSIVE
 CR-CRUMB
 GR-GRANULAR
 SBK-SUBANGULAR BLOCKY
 ABK-ANGULAR BLOCKY
 PL-PLATY
 PR-PRISMATIC


MINERALOGY
 SLIGHTLY EXPANSIVE
 EXPANSIVE

Show profile locations and other site features (dimensions, references or benchmark, and North)

A large grid for recording profile locations and site features. The grid consists of 20 columns and 20 rows of empty cells, intended for drawing or recording data.

MAP NO. 2013.303

"KENTUCKY DERBY LANE" 60' R/W

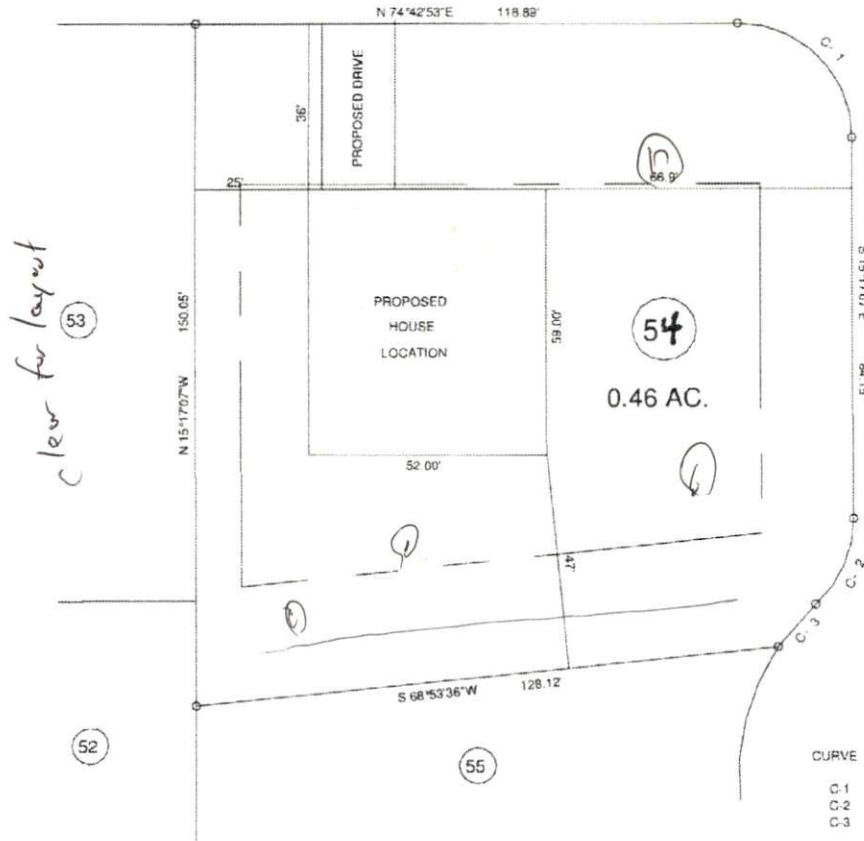


MAP REFERENCE: MAP NO. 2013.303

"SEABISCUIT CT." 50' R/W

CURVE	RADIUS	LENGTH	CHORD	CH BEARING
C-1	25.00'	39.28'	35.36'	S 60°17'07"E
C-2	25.00'	21.02'	20.41'	S 08°48'35"W
C-3	50.00'	12.34'	12.31'	S 25°52'00"W

SITE PLAN APPROVAL
 DISTRICT BARBECUE USE SFD
 #BEDROOMS 4
 Zoning Administrator
Gabe B
 Date

MINIMUM BUILDING SET BACKS
 FRONT YARD — 25
 REAR YARD — 25
 SIDE YARD — 10
 CORNER LOT SIDE YARD — 20
 MAXIMUM HEIGHT — 35

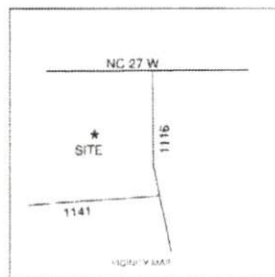

SURVEY FOR

PROPOSED PLOT PLAN - LOT - 54
 TROTTER'S RIDGE S/D, PHASE - 2-B

BENNETT SURVEYS
 1682 CLARK RD. LILLINGTON, N.C. 27546
 (910) 893 5252

TOWNSHIP	BARBECUE	COUNTY	HARNETT	20' 0 40'	SURVEYED BY	FIELD BOOK
STATE	NORTH CAROLINA	DATE:	SEPTEMBER 18, 2013	SCALE: 1" = 40'	DRAWN BY: RVB	DRAWING NO.
R/W	RA-20R	WATERSHED DISTRICT	TAX PARCEL ID#	CHECKED & CLOSURE BY		13348