

**SOIL/SITE EVALUATION
 for ON-SITE WASTEWATER SYSTEM**

Owner: _____ Applicant: _____
 Address: _____ Date Evaluated: *10/14/13*
 Proposed Facility: _____ Design Flow (.1949): _____ Property Size: _____
 Location of Site: _____ Property Recorded: _____
 Water Supply: Public Individual Well Spring Other
 Evaluation Method: Auger Boring Pit Cut
 Type of Wastewater: Sewage Industrial Process Mixed

P R O F I L E #	.1940 Landscape Position/ Slope %	Horizon Depth (In.)	SOIL MORPHOLOGY .1941		OTHER PROFILE FACTORS				Profile Class & LTAR
			.1941 Structure/ Texture	.1941 Consistence Mineralogy	.1942 Soil Wetness/ Color	.1943 Soil Depth (IN.)	.1956 Sapro Class	.1944 Restr Horiz	
	<i>155-79</i>	<i>0-40</i>	<i>G/L5</i>	<i>Vf r NSMP</i>					
		<i>40-40</i>	<i>SBK/SC1</i>	<i>F r r r r P</i>					<i>PS. 6</i>
		<i>0-20</i>	<i>G/L5</i>						
		<i>20-38</i>	<i>SBK/SC1</i>						<i>PS. 5</i>
		<i>0-42</i>	<i>G/L5</i>	<i>Vf r NSMP</i>					<i>PS. 8</i>

Description	Initial System	Repair System	Other Factors (.1946): Site Classification (.1948): <i>PS</i> Evaluated By: <i>BA</i> Others Present:
Available Space (.1945)	<i>258</i>	<i>258</i>	
System Type(s)	<i>258</i>	<i>258</i>	
Site LTAR	<i>.5</i>	<i>.5</i>	


MAP NO. 2013-303

MAP REFERENCE: MAP NO. 2013-303

MINIMUM BUILDING SET BACKS
 FRONT YARD — 35'
 REAR YARD — 25'
 SIDE YARD — 12'
 CORNER LOT SIDE YARD — 20'
 MAXIMUM HEIGHT — 35'


SITE PLAN APPROVAL

DISTRICT BARB USE S/D
4 BEDROOMS
10-2-13 Date
 Zoning Administrator

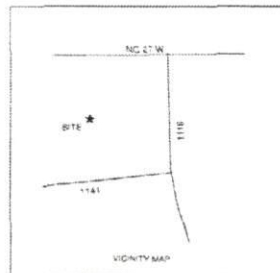

"SEABISCUIT CT." 50' R/W

"KENTUCKY DERBY LN." 60' R/W

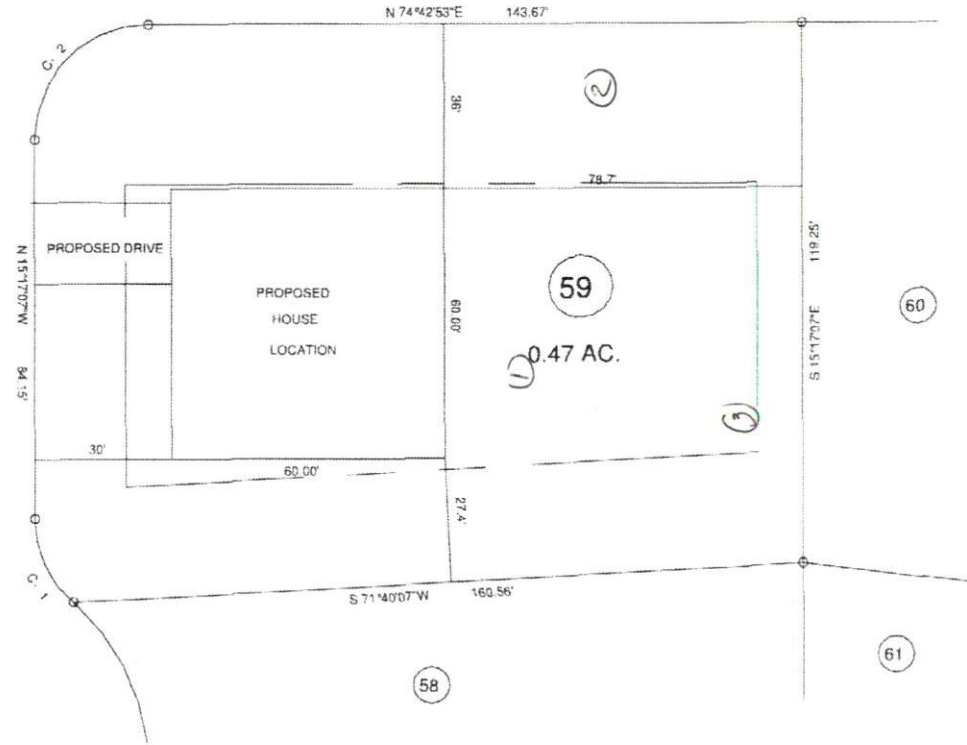

CURVE	RADIUS	LENGTH	CHORD	CH BEARING
C-1	25.00'	21.02'	20.41'	N 39°24'12"W
C-2	25.00'	39.28'	35.36'	N 29°42'53"E

SURVEY FOR PROPOSED PLOT PLAN - LOT - 59 TROTTER'S RIDGE S/D, PHASE - 2-B				BENNETT SURVEYS 1662 CLARK RD. LILLINGTON NC 27446 (910) 893-5252	
TOWNSHIP	BARBECUE	COUNTY	HARNETT	20' 0 40'	SURVEYED BY:
STATE	NORTH CAROLINA	DATE	SEPTEMBER 25, 2013	SCALE: 1" = 40'	DRAWN BY: RVB
ZONE	RA-20R	WATERSHED DISTRICT	TAX PARISH: 108	CHECKED & CLOSED BY:	FIELD BOOK
					DRAWING NO.
					13359