

MAP NO. 2013-263

SITE PLAN APPROVAL

DISTRICT RA20B USE SFD

#BEDROOMS 4


Date 11-19-13

[Signature]
Zoning Administrator


MAP REFERENCER: MAP NO. 2013-263

"JUNO DRIVE" 50' RW

CURVE	RADIUS	LENGTH	CHORD	CH. BEARING
C-1	25.00'	39.27'	35.36'	S 42°24'47"E

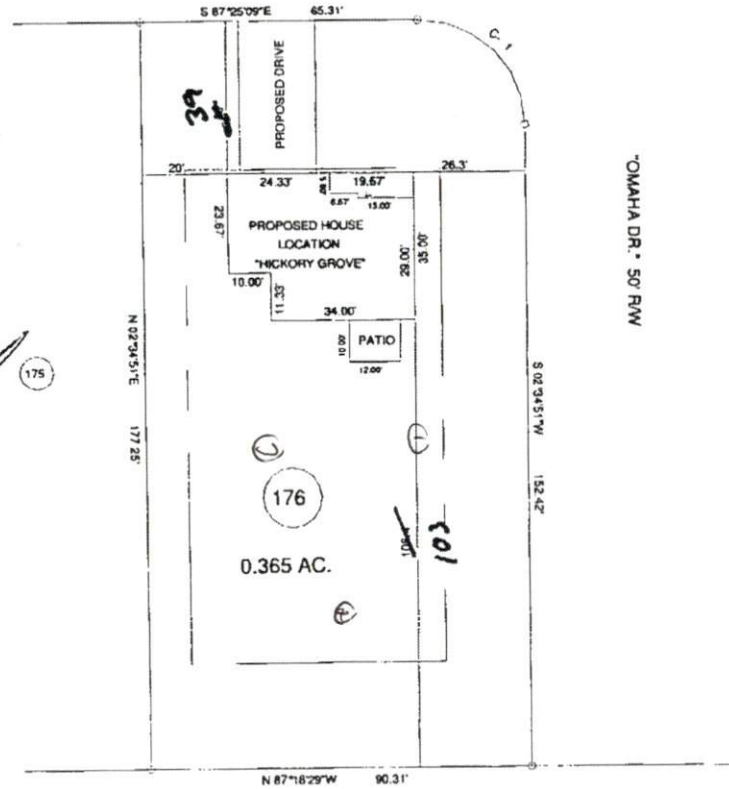

- MINIMUM BUILDING SET BACKS
- FRONT YARD — 25'
 - REAR YARD — 25'
 - SIDE YARD — 10'
 - CORNER LOT SIDE YARD — 20'
 - MAXIMUM HEIGHT — 35'

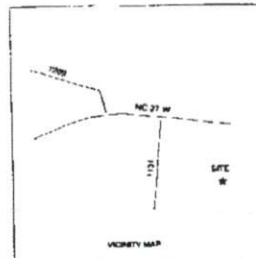

SURVEY FOR
 PROPOSED PLOT PLAN - LOT - 176
 TINGEN POINTE S/D, PHASE - 4

BENNETT SURVEYS

1662 CLARK RD. JILLINGTON, N.C. 27546
(910) 893-5252

TOWNSHIP	BARBECUE	COUNTY	HARNETT	20' 0 40'	SURVEYED BY:	FIELD BOOK
STATE: NORTH CAROLINA	DATE: NOVEMBER 15, 2013	SCALE: 1" = 40'	DRAWN BY: RVB	DRAWING NO.		
ZONE RA-20R	WATERSHED DISTRICT	TAX PARCEL: 806	CHECKED & CLOSURE BY:	13430		