


MAP NO. 2013-263

MAP REFERENCE: MAP NO. 2013-263

"OMAHA DRIVE" 50' R/W

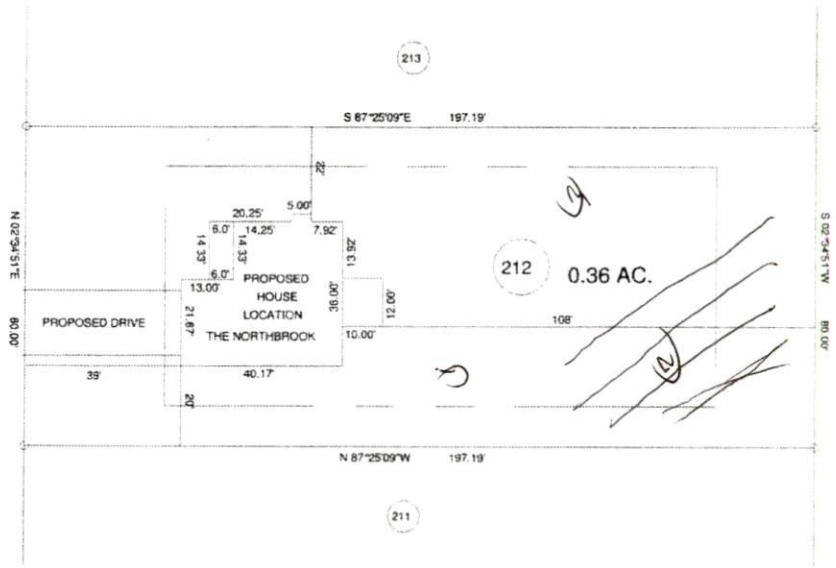

MINIMUM BUILDING SET BACKS

- FRONT YARD — 30'
- REAR YARD — 25'
- SIDE YARD — 10'
- CORNER LOT SIDE YARD — 20'
- MAXIMUM HEIGHT — 30'



SURVEY FOR				BENNETT SURVEYS	
PROPOSED PLOT PLAN - LOT - 212				1862 CLARK RD, LILLINGTON, N.C. 27546	
TINGEN POINTE S/D, PHASE - 4				(910) 893-5252	
TOWNSHIP	BARBECUE	COUNTY	HARNETT	20' 0 40'	FIELD BOOK
STATE	NORTH CAROLINA	DATE	NOVEMBER 27, 2013	SURVEYED BY	
ZONE	RA-20R	WATERSHED DISTRICT		DRAWN BY	RVB
		TAX PARCEL #		SCALE: 1" = 40'	DRAWING NO.
				CHECKED & CLOSURE BY	13444