






MAP NO 2013-303

MAP REFERENCE: MAP NO. 2013-303

SITE PLAN APPROVAL  
 DISTRICT BARBECUE S/D  
 #BEDROOMS 4  
12-6-13  
 Date  
 [Signature]  
 Zoning Administrator

CURVE	RADIUS	LENGTH	CHORD	CH BEARING
C-1	50.00'	46.68'	45.01'	S 40°59'25"E

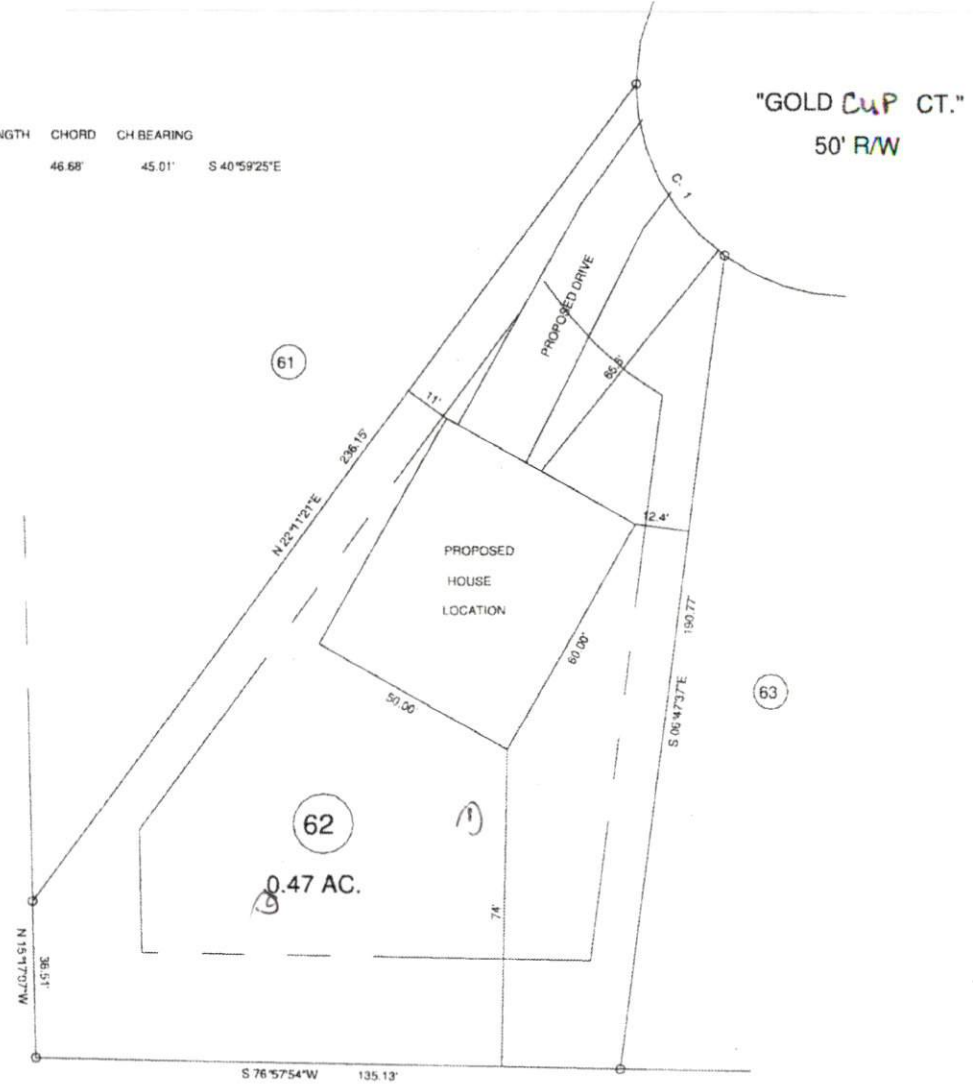

MINIMUM BUILDING SET BACKS  
 FRONT YARD --- 25'  
 REAR YARD --- 25'  
 SIDE YARD --- 10'  
 CORNER LOT SIDE YARD --- 20'  
 MAXIMUM HEIGHT --- 35'



SURVEY FOR				BENNETT SURVEYS	
PROPOSED PLOT PLAN - LOT - 62				1682 CLARK RD., LILLINGTON, N.C. 27546	
TROTTER'S RIDGE S/D, PHASE - 2-B				(910) 893-5252	
TOWNSHIP	BARBECUE	COUNTY	HARNETT	20' 0 40'	FIELD BOOK
STATE: NORTH CAROLINA		DATE: SEPTEMBER 25, 2013		SCALE: 1" = 40'	SURVEYED BY
ZONING: RA-200P	WATERSHED DISTRICT	TAX PARCEL ID#		CHECKED & CLOSURE BY:	DRAWN BY: RVB
					DRAWING NO: 13581