

COMMENTS: _____

<u>LANDSCAPE POSITIONS</u>	<u>GROUP</u>	<u>TEXTURES</u>	<u>.1955 LTAR</u>	<u>CONSISTENCE MOIST</u>	<u>WET</u>
R-RIDGE	I	S-SAND	1.2 - 0.8	VFR-VERY FRIABLE FR-FRIABLE FI-FIRM VFI-VERY FIRM EFI-EXTREMELY FIRM	NS-NON-STICKY SS-SLIGHTLY STICKY S-STICKY VS-VERY STICKY NP-NON-PLASTIC SP-SLIGHTLY STICKY P-PLASTIC VP-VERY PLASTIC
S-SHOULDER SLOPE		LS-LOAMY SAND			
L-LINEAR SLOPE	II	SL-SANDY LOAM	0.8 - 0.6		
FS-FOOT SLOPE		L-LOAM			
N-NOSE SLOPE	III	SI-SILT	0.6 - 0.3		
H-HEAD SLOPE		SIL-SILT LOAM			
CC-CONCLAVE SLOPE		CL-CLAY LOAM			
CV-CONVEX SLOPE		SCL-SANDY CLAY LOAM			
T-TERRACE	IV	SIC-SILTY CLAY	0.4 - 0.1		
FP-FLOOD PLAN		C-CLAY SC-SANDY CLAY			

STRUCTURE
 SG-SINGLE GRAIN
 M- MASSIVE
 CR-CRUMB
 GR-GRANULAR
 SBK-SUBANGULAR BLOCKY
 ABK-ANGULAR BLOCKY
 PL-PLATY
 PR-PRISMATIC


MINERALOGY
 SLIGHTLY EXPANSIVE
 EXPANSIVE

Show profile locations and other site features (dimensions, references or benchmark, and North)

A large grid for site profile locations and other site features. The grid consists of 20 columns and 20 rows, providing a space for drawing and recording data.

MAP NO. 2013-303

"KENTUCKY DERBY LN." 60' R/W

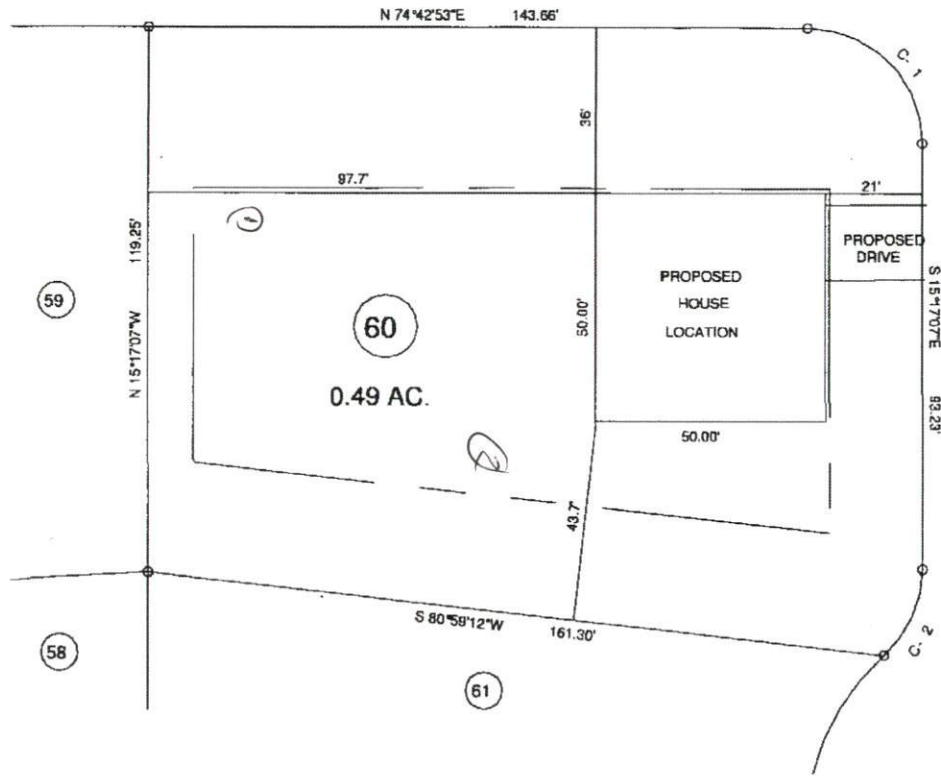


MAP REFERENCE: MAP NO. 2013-303

"GOLD CUP CT." 50' R/W

CURVE	RADIUS	LENGTH	CHORD	CH. BEARING
C-1	25.00'	39.28'	35.38'	S 60°17'07"E
C-2	25.00'	21.03'	20.41'	S 08°47'34"W

MINIMUM BUILDING SET BACKS
 FRONT YARD — 35'
 REAR YARD — 25'
 SIDE YARD — 10'
 CORNER LOT SIDE YARD — 30'
 MAXIMUM HEIGHT — 35'

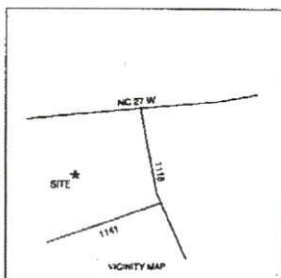

SITE PLAN APPROVAL
 DISTRICT BARBECUE S/D
 #BEDROOMS 3
12-17-13
 Date
 Zoning Administrator

TOWNSHIP BARBECUE		COUNTY HARNETT	20' 0 40'	SURVEYED BY:	FIELD BOOK
STATE: NORTH CAROLINA		DATE: DECEMBER 03, 2013	SCALE: 1"= 40'	DRAWN BY: RVB	DRAWING NO.
ZONE RA-206	WATERSHED DISTRICT	TAX PARCEL ID#	CHECKED & CLOSURE BY:		13448

SURVEY FOR:
 PROPOSED PLOT PLAN - LOT - 60
 TROTTER'S RIDGE S/D, PHASE - 2-B

BENNETT SURVEYS

1662 CLARK RD., LILLINGTON, N.C. 27546
 (919) 893-5252