

MAP NO. 2013-303


SITE PLAN APPROVAL

DISTRICT ~~BARBECUE~~ **PHASE S/D**

#BEDROOMS **4**

1-9-14

[Signature]
Zoning Administrator

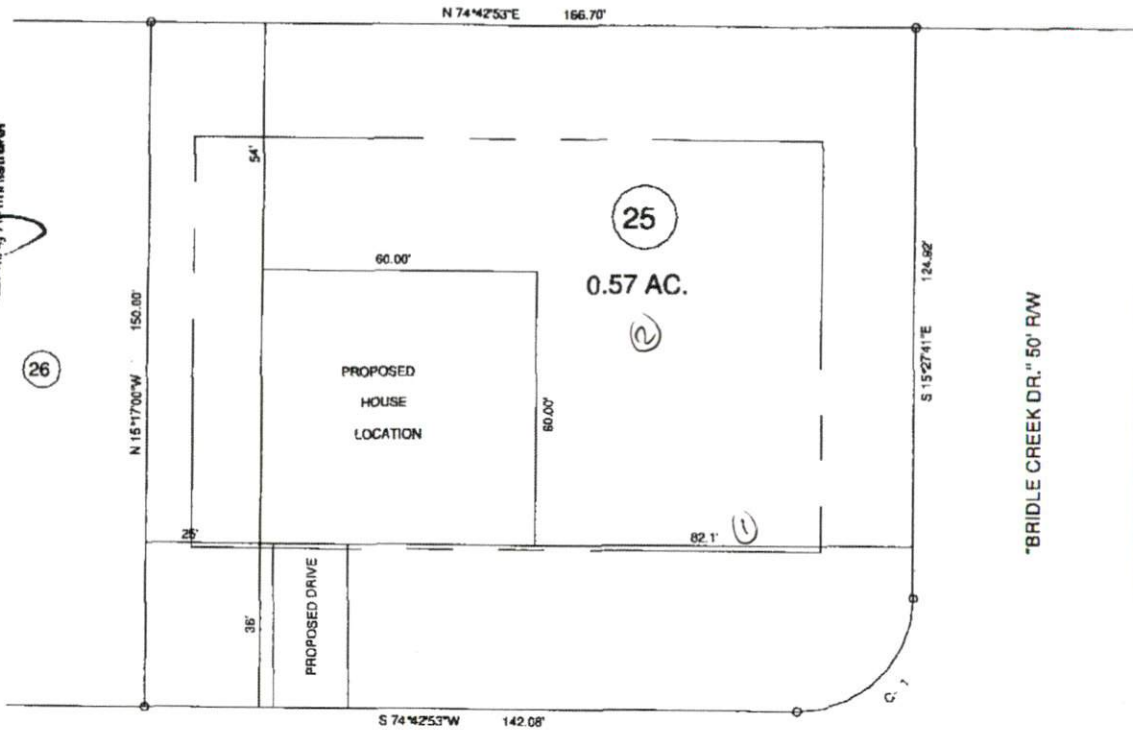


MAP REFERENCE: MAP NO. 2013-303

"KENTUCKY DERBY LN." 50' R/W

CURVE	RADIUS	LENGTH	CHORD	CH. BEARING
C-1	25.00'	38.36'	35.42'	S 29°37'58"W

MINIMUM BUILDING SET BACKS
 FRONT YARD — 35'
 REAR YARD — 25'
 SIDE YARD — 10'
 CORNER LOT SIDE YARD — 20'
 MAXIMUM HEIGHT — 35'

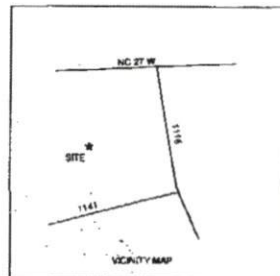

TOWNSHIP		COUNTY		SCALE		SURVEYED BY:		FIELD BOOK
BARBECUE		HARNETT		1" = 40'				
STATE: NORTH CAROLINA		DATE: DECEMBER 25, 2013				DRAWN BY: RVB		DRAWING NO.
ZONE RA-20R		WATERSHED DISTRICT		TAX PARCEL ID#		CHECKED & CLOSURE BY:		13470

SURVEY FOR:
PROPOSED PLOT PLAN - LOT - 25
TROTTER'S RIDGE S/D, PHASE - 2-B

BENNETT SURVEYS

1862 CLARK RD., LILLINGTON, N.C. 27546
 (910) 893-5292