

COMMENTS: _____

<u>LANDSCAPE POSITIONS</u>	<u>GROUP</u>	<u>TEXTURES</u>	<u>.1955 LTAR</u>	<u>CONSISTENCE MOIST</u>	<u>WET</u>
R-RIDGE	I	S-SAND	1.2 - 0.8	VFR-VERY FRIABLE FR-FRIABLE FI-FIRM VFI-VERY FIRM EFI-EXTREMELY FIRM	NS-NON-STICKY SS-SLIGHTY STICKY S-STICKY VS-VERY STICKY NP-NON-PLASTIC SP-SLIGHTLY STICKY P-PLASTIC VP-VERY PLASTIC
S-SHOULDER SLOPE		LS-LOAMY SAND			
L-LINEAR SLOPE	II	SL-SANDY LOAM	0.8 - 0.6		
FS-FOOT SLOPE		L-LOAM			
N-NOSE SLOPE	III	SI-SILT	0.6 - 0.3		
H-HEAD SLOPE		SIL-SILT LOAM			
CC-CONCLAVE SLOPE		CL-CLAY LOAM			
CV-CONVEX SLOPE		SCL-SANDY CLAY LOAM			
T-TERRACE	IV	SIC-SILTY CLAY	0.4 - 0.1		
FP-FLOOD PLAN		C-CLAY			
		SC-SANDY CLAY			

STRUCTURE
 SG-SINGLE GRAIN
 M- MASSIVE
 CR-CRUMB
 GR-GRANULAR
 SBK-SUBANGULAR BLOCKY
 ABK-ANGULAR BLOCKY
 PL-PLATY
 PR-PRISMATIC

MINERALOGY
 SLIGHTLY EXPANSIVE
 EXPANSIVE

Show profile locations and other site features (dimensions, references or benchmark, and North)

A large grid for site mapping and profile locations. The grid is approximately 20 columns wide and 25 rows high. It is intended for recording profile locations and other site features such as dimensions, references, benchmarks, and North directions.

MINIMUM BUILDING SET BACKS
 FRONT YARD — 25'
 REAR YARD — 25'
 SIDE YARD — 10'
 CORNER LOT SIDE YARD — 20'
 MAXIMUM HEIGHT — 35'

MAP REFERENCE: MAP NO. 2013-303

MAP NO. 2013-303


SITE PLAN APPROVAL

DISTRICT R200R USED

3 BEDROOMS

1-9-14

[Signature]
 Zoning Administrator

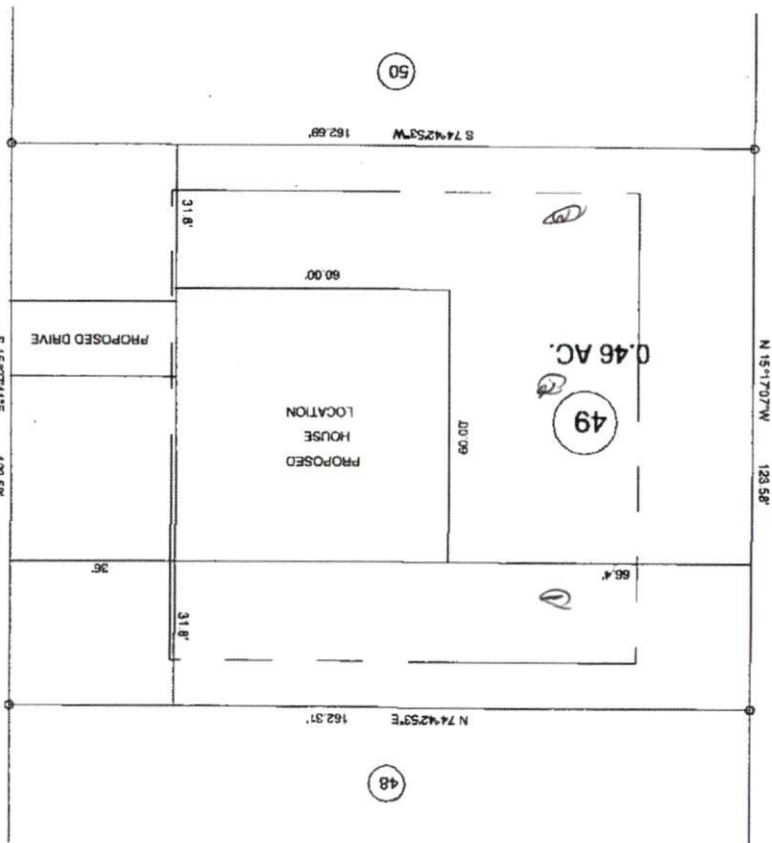

"BRIDLE CREEK DR." 50' R/W

TOWNSHIP BARBECUE		DATE: DECEMBER 26, 2013	TAX PARCEL ID:
COUNTY HARNETT		STATE: NORTH CAROLINA	WATERSHED DISTRICT:
SURVEY FOR: PROPOSED PLOT PLAN - LOT - 49		TROTTERS RIDGE S/D, PHASE - 2-B	
BENNETT SURVEYS		1662 CLARK RD. LILINGTON, N.C. 27548 (910) 893-0252	
FIELD BOOK	SURVEYED BY: RVD	SCALE 1" = 40'	CHECKED & CLOSURE BY:
DRAWING NO. 13471			