



COMMENTS: \_\_\_\_\_

<u>LANDSCAPE POSITIONS</u>	<u>GROUP</u>	<u>TEXTURES</u>	<u>.1955 LTAR</u>	<u>CONSISTENCE MOIST</u>	<u>WET</u>
R-RIDGE	I	S-SAND	1.2 - 0.8	VFR-VERY FRIABLE FR-FRIABLE FI-FIRM VFI-VERY FIRM EFI-EXTREMELY FIRM	NS-NON-STICKY SS-SLIGHTY STICKY S-STICKY VS-VERY STICKY NP-NON-PLASTIC SP-SLIGHTLY STICKY P-PLASTIC VP-VERY PLASTIC
S-SHOULDER SLOPE		LS-LOAMY SAND			
L-LINEAR SLOPE	II	SL-SANDY LOAM	0.8 - 0.6		
FS-FOOT SLOPE		L-LOAM			
N-NOSE SLOPE	III	SI-SILT	0.6 - 0.3		
H-HEAD SLOPE		SIL-SILT LOAM			
CC-CONCLAVE SLOPE		CL-CLAY LOAM			
CV-CONVEX SLOPE		SCL-SANDY CLAY LOAM			
T-TERRACE	IV	SIC-SILTY CLAY	0.4 - 0.1		
FP-FLOOD PLAN		C-CLAY SC-SANDY CLAY			

STRUCTURE  
 SG-SINGLE GRAIN  
 M- MASSIVE  
 CR-CRUMB  
 GR-GRANULAR  
 SBK-SUBANGULAR BLOCKY  
 ABK-ANGULAR BLOCKY  
 PL-PLATY  
 PR-PRISMATIC

MINERALOGY  
 SLIGHTLY EXPANSIVE  
 EXPANSIVE

Show profile locations and other site features (dimensions, references or benchmark, and North)

A large grid for site mapping and profile locations. The grid is approximately 20 units wide and 20 units high, with a slightly irregular shape on the right side. It is intended for drawing profile locations and other site features.

MAP NO. 2013-303


SITE PLAN APPROVAL

DISTRICT R200R USE SFD

#BEDROOMS 4


Date 1-9-14 OSB  
Zoning Administrator

MAP REFERENCE: MAP NO. 2013-303

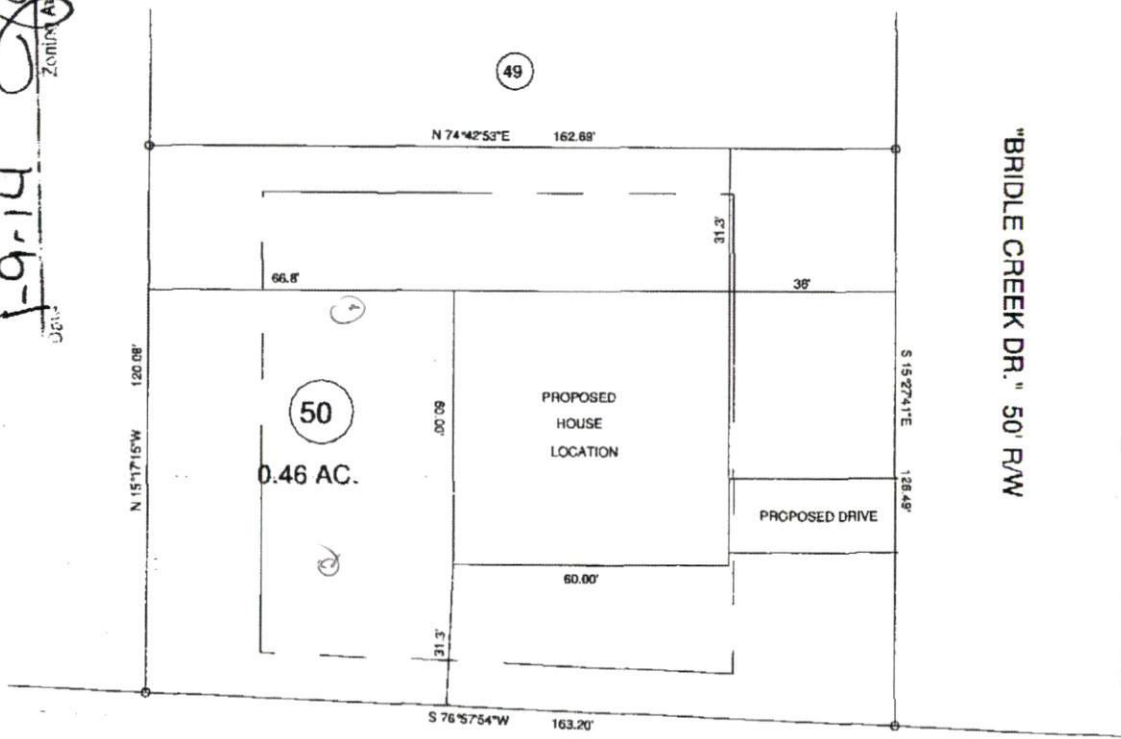

"BRIDLE CREEK DR." 50' R/W

- MINIMUM BUILDING SET BACKS
- FRONT YARD — 30'
- REAR YARD — 25'
- SIDE YARD — 10'
- CORNER LOT SIDE YARD — 20'
- MAXIMUM HEIGHT — 10'

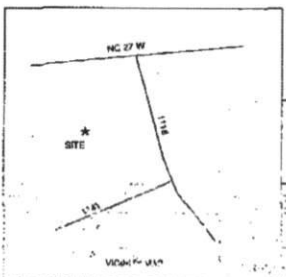

SURVEY FOR: <b>PROPOSED PLOT PLAN - LOT - 50 TROTTER'S RIDGE S/D, PHASE 2-B</b>				<b>BENNETT SURVEYS</b> 1662 CLARK RD. LILLINGTON, N.C. 27542 (910) 545-6252	
TOWNSHIP	BARBECUE	COUNTY	HARNETT	27	40
DATE CONVEYED	DATE	DECEMBER 24, 2013		SURVEYED BY:	FIELD BOOK
DATE OF SURVEY	DATE	DECEMBER 24, 2013		DRAWN BY:	1367
DATE OF REVISION	DATE			ENGINEER & SURVEYOR:	