


LEGEND	
	Surveyed Property Line
	Right-of-Way Line
	Easement Line
	Property Line - Not Surveyed
	EIP - Existing Iron Pipe
	ISS - Iron Stake Set
	EIS - Existing Iron Stake

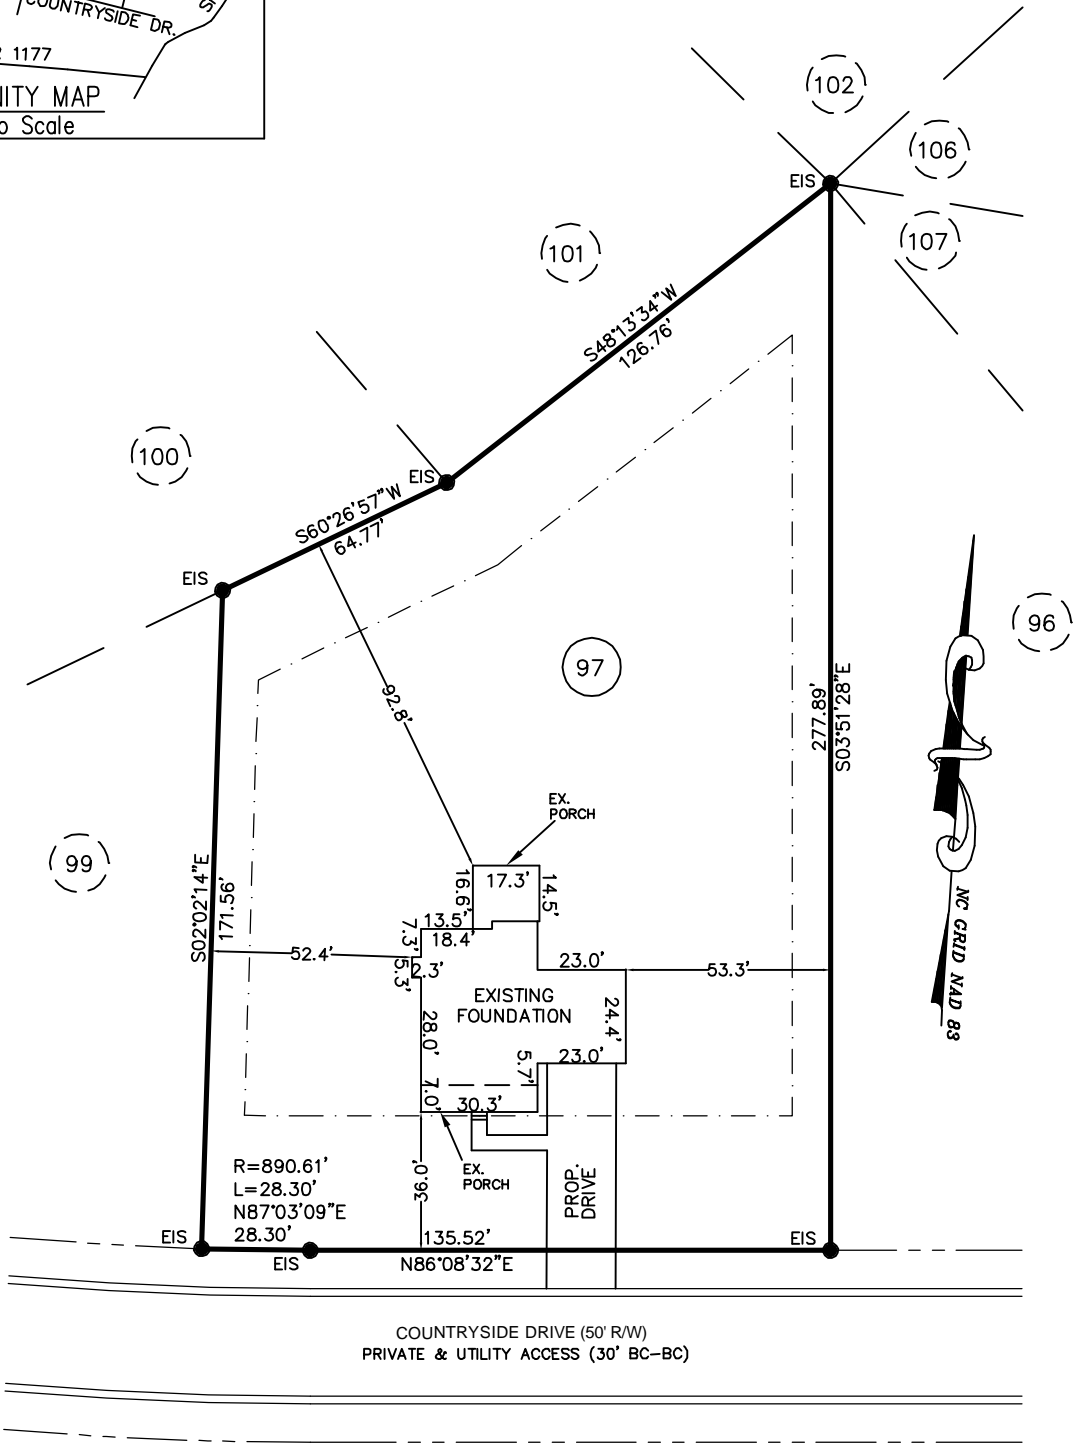

## FOUNDATION

**PROPERTY OF:** MCKEE HOMES, LLC  
**ADDRESS:** COUNTRYSIDE DRIVE  
**COUNTY:** HARNETT  
**DATE:** APRIL 14, 2014  
**SCALE:** 1" = 50'  
**SUBDIVISION:** OAKMONT SUBDIVISION  
 PHASE ONE  
 SECTION THREE  
 MAP BOOK 2013, PAGE 346



This map is not for recordation and can not be used for conveyances.

**Averette Engineering Co., P.A.**  
 Established 1970  
 CIVIL ENGINEERING  
 LAND SURVEYING  
 PLANNING

**Address:**  
 712 E. Lake Ridge Road  
 Raeford, NC 28376  
**Phone:** (910) 488-5656  
**Fax:** (910) 488-0181  
**License:** C-0146  
**Web:** www.averette-eng.com

MICHAEL D. AVERETTE L-3352  
 Professional Land Surveyor  
 APRIL 14, 2014  
 Date