


MAP NO. 2013-263

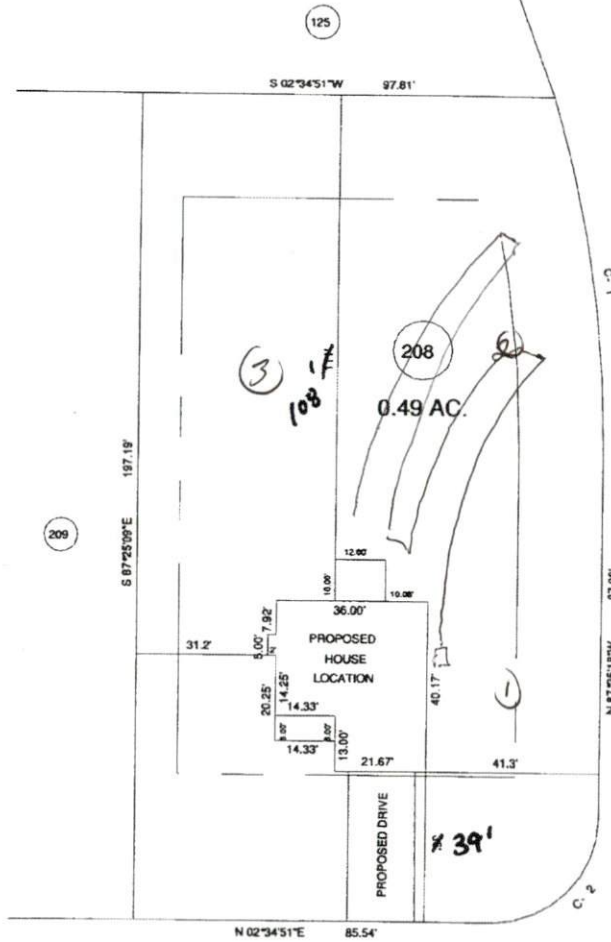


MAP REFERENCE: MAP NO. 2013-263



CURVE	RADIUS	LENGTH	CHORD	CH. BEARING
C-1	265.00'	65.50'	85.18'	S 83°59'11"W
C-2	25.00'	39.28'	35.36'	N 42°25'09"W

SITE PLAN APPROVAL
DISTRICT BARBECUE USE SFD
#BEDROOMS 4
1-28-14
DATE
Zoran Asprinski Aior

MINIMUM BUILDING SET BACKS
FRONT YARD — 30'
REAR YARD — 25'
SIDE YARD — 15'
CORNER LOT SIDE YARD — 20'
MAXIMUM HEIGHT — 30'

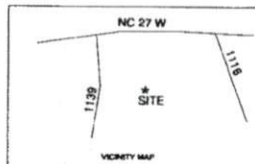

SURVEY FOR:	
PROPOSED PLOT PLAN - LOT - 208 TINGEN POINTE S/D, PHASE - 4	
TOWNSHIP BARBECUE	COUNTY HARNETT
STATE: NORTH CAROLINA	DATE: JANUARY 26, 2014
ZONE RA-20R	WATERSHED DISTRICT
TAX PARCEL ID#	PN#

BENNETT SURVEYS 1662 CLARK RD., LILLINGTON, N.C. 27546 (910) 893-5252		F-1304
20' 0 40'	SURVEYED BY:	FIELD BOOK
SCALE: 1" = 40'	DRAWN BY: RVB	DRAWING NO.
CHECKED & CLOSURE BY:		14016