
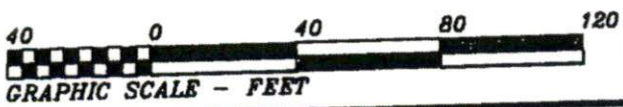


Curve	Radius	Length	Chord	Chord Bear.
C1	478.88'	24.88'	24.88'	N 80°08'24" E

- LEGEND
- NTS NOT TO SCALE
 - IP EXISTING IRON PIPE
 - PP POWER POLE
 - W/M WATER METER
 - TB TELEPHONE BOX
 - IPS IRON PIPE SET
 - ORAL TRANSFORMER
 - CATV CABLE TV BOX
 - L POLE LIGHT POLE
 - OHPL OVERHEAD POWER LINE
 - F.E.S. FLARED END SECTION (PVC)
 - RCR REINFORCED CONG. PIPE
 - B.O.C. BACK OF CURB
 - F.H. FIRE HYDRANT
 - C/O SEWER CLEAN OUT
 - ES EXISTING IRON STAKE
 - M.H. MANHOLE
 - EDM EXISTING CONCRETE MONUMENT
 - P.X. HARDER KALON NAIL

PLAT NORTH
(REF: M.B.2000, PG.567)

SITE PLAN APPROVAL 5FD
DISTRICT 1430 USE
#BEDROOMS 4-7-14 V.C.P.
Zoning Administrator

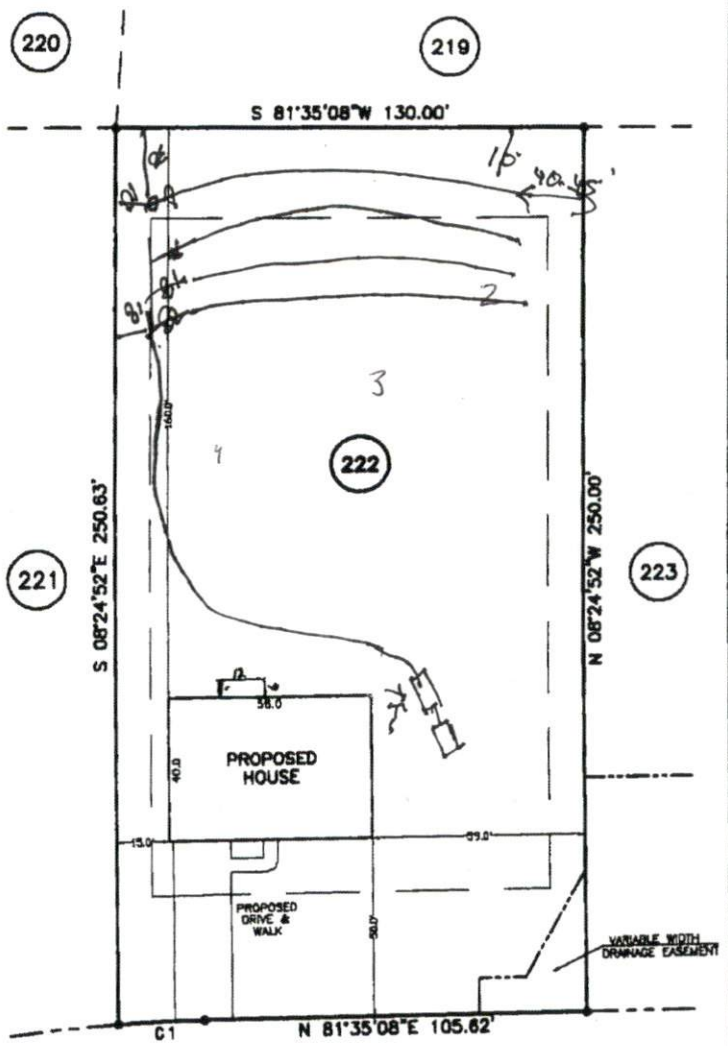

NOTE: SHOWN IS LOT 222 OF VICTORIA HILLS S/D - PHASE 2
REF: M.B.2000, PG.567
AREA = 0.682 ACRES
189 BLAIRWOOD DRIVE

BLAIRWOOD DRIVE
(60' PUBLIC R/W)

THIS IS TO CERTIFY THAT THIS MAP WAS PREPARED FROM AN ACTUAL SURVEY OF THE PREMISES, MADE UNDER MY SUPERVISION, AND THAT THERE ARE NOT ANY ENCROACHMENTS, EXCEPT AS NOTED TO THE BEST OF MY KNOWLEDGE, THAT THE RATIO OF PRECISION AS CALCULATED BY LATITUDES AND DEPARTURES IS 1:10,000. THIS MAP WAS PREPARED FOR FOR TITLE COMPANY USE AND IS NOT INTENDED FOR RECORDATION OR CONVEYANCES WITHOUT WRITTEN AUTHORIZATION OF THE SURVEYOR AND OTHER APPROPRIATE OFFICIALS.
PROFESSIONAL LAND SURVEYOR
L-3247

PRELIMINARY PLAT
NOT FOR RECORDATION

PRELIMINARY PLOT PLAN FOR:
ROBERT CRABTREE

HECTOR'S CREEK TWSP., HARNETT CO., N.C.
SCALE 1" = 40' MARCH 20, 2014

MAULDIN - WATKINS SURVEYING, P.A.
P.O. BOX 444 / 1301 W. BROAD ST.
FLUQUAY VARINA, NORTH CAROLINA 27528
(919) 552-8326 2316-222