


**LEGEND**

	Surveyed Property Line
	Right-of-Way Line
	Easement Line
	Property Line - Not Surveyed
EIP - ● -	Existing Iron Pipe
ISS - ○ -	Iron Stake Set
EIS - ● -	Existing Iron Stake



N/F  
 THERESA STEFFENEY  
 DB 2213, PG 769  
 ZONING RA-20R

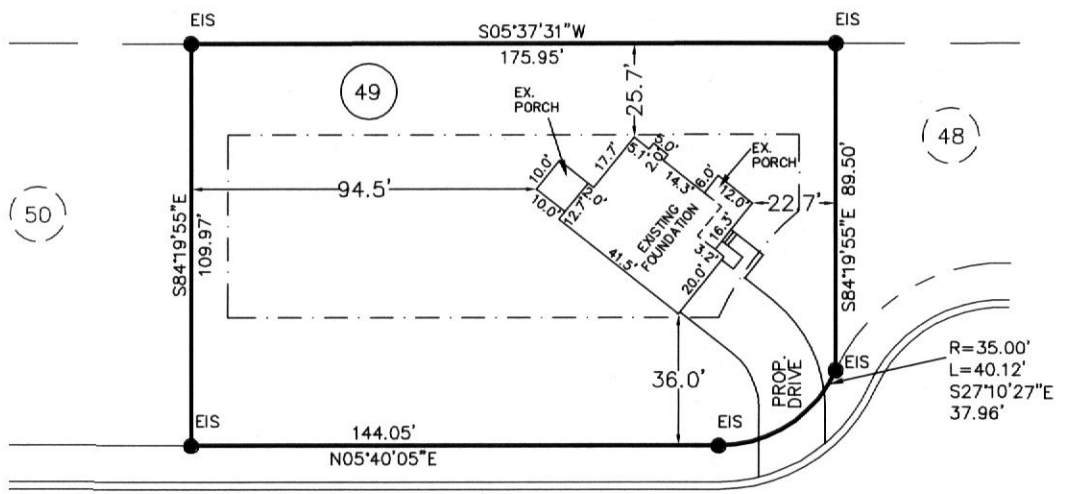

BISON LANE (50' RW)  
 PRIVATE & UTILITY ACCESS (30' BC-BC)

**FOUNDATION**

PROPERTY OF: MCKEE HOMES, LLC  
 ADDRESS: BISON LANE  
 COUNTY: HARNETT  
 DATE: MAY 29, 2014  
 SCALE: 1" = 40'  
 SUBDIVISION: OAKMONT SUBDIVISION  
 PHASE ONE  
 SECTION THREE  
 MAP BOOK 2013, PAGE 346



This map is not for  
 recordation and can not be  
 used for conveyances.

**Averette Engineering Co., P.A.**  
 Established 1970  
 CIVIL ENGINEERING  
 LAND SURVEYING  
 PLANNING

Address:  
 712 E. Lake Ridge Road  
 Raeford, NC 28376  
 Phone: (910) 488-5656  
 Fax: (910) 488-0181  
 License: C-0146  
 Web: www.averette-eng.com

*Michael D. Averette*  
 MICHAEL D. AVERETTE L-3352  
 Professional Land Surveyor  
 MAY 29, 2014  
 Date  
 PPLAN127 G

33357