


MAP NO 2014-150

SITE PLAN APPROVAL

DISTRICT RA20 USE SFD

#BEDROOMS 4

6-2-14 djw/om
ZONING ADMINISTRATOR

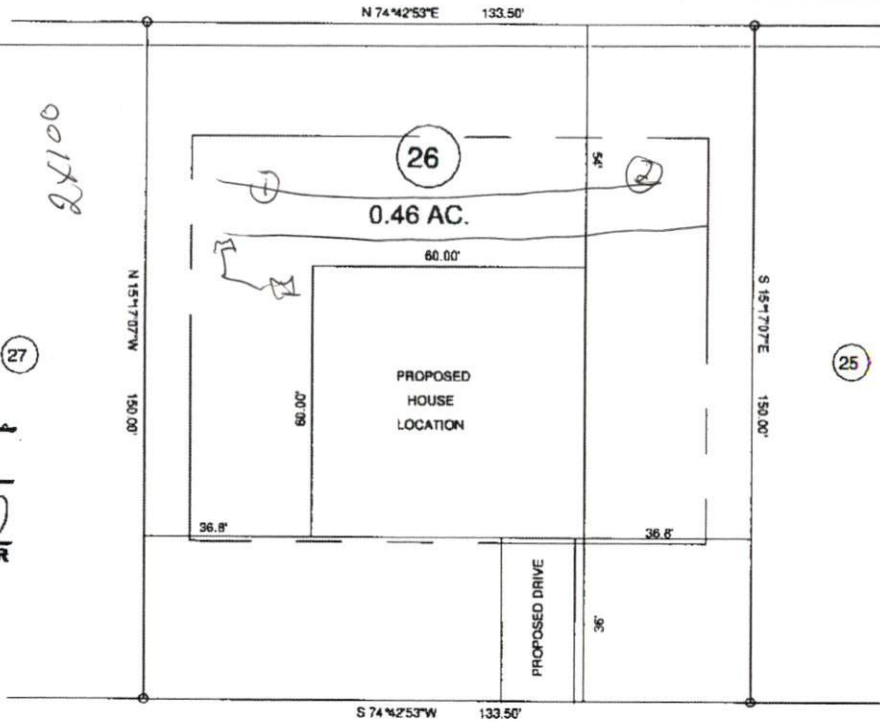

MAP REFERENCE: MAP NO. 2014-150

"KENTUCKY DERBY LANE" 60' R/W

MINIMUM BUILDING SET BACKS

- FRONT YARD — 20'
- REAR YARD — 25'
- SIDE YARD — 10'
- CORNER LOT SIDE YARD — 20'
- MAXIMUM HEIGHT — 35'



TOWNSHIP BARBECUE		COUNTY HARNETT	BENNETT SURVEYS F-1304	
STATE: NORTH CAROLINA		DATE: MAY 21, 2014	1882 CLARK RD., LILLINGTON, N.C. 27546	
ZONE RA-20R	WATERSHED DISTRICT	TAX PARCEL ID#	SCALE: 1" = 40'	SURVEYED BY:
		PK#	SCALE: 1" = 40'	DRAWN BY: RVB
			CHECKED & CLOSURE BY:	
			FIELD BOOK	
			DRAWING NO.	
			14158	