






MAP NO 2014-150

**SITE PLAN APPROVAL**  
 DISTRICT RAZOR USE SFD 28  
 #BEDROOMS 4  
6-2-14 djowman  
 ZONING ADMINISTRATOR

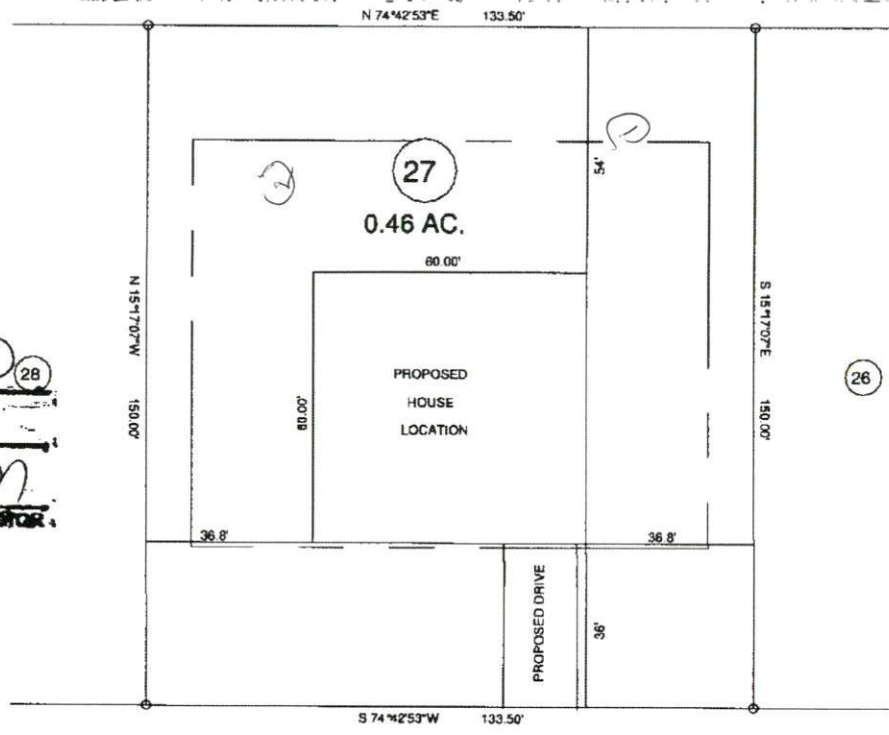

MAP REFERENCE: MAP NO. 2014-150

"KENTUCKY DERBY LANE" 60' R/W

**MINIMUM BUILDING SET BACKS**  
 FRONT YARD — 25'  
 REAR YARD — 22'  
 SIDE YARD — 10'  
 CORNER LOT SIDE YARD — 20'  
 MAXIMUM HEIGHT — 35'



—SURVEY FOR—

**PROPOSED PLOT PLAN - LOT - 27**  
**TROTTER'S RIDGE S/D, PHASE - 3**

TOWNSHIP	BARBECUE	COUNTY	HARNETT
STATE:	NORTH CAROLINA		
DATE:	MAY 21, 2014		
ZONE	WATERSHED DISTRICT	TAX PARCEL ID#	PN#
RA-20R			

<b>BENNETT SURVEYS</b>		F-1304
1662 CLARK RD., LILLINGTON, N.C. 27548		
(910) 853-3252		
20' 0 40'	SURVEYED BY:	FIELD BOOK
SCALE: 1" = 40'	DRAWN BY: RVB	DRAWING NO.
CHECKED & CLOSURE BY:		14159