


MAP NO. 2014-150

CURVE	RADIUS	LENGTH	CHORD	CH. BEARING
C-1	50.00'	54.15'	51.54'	S 82°16'58"E

"DARLEY CT."
50' R/W

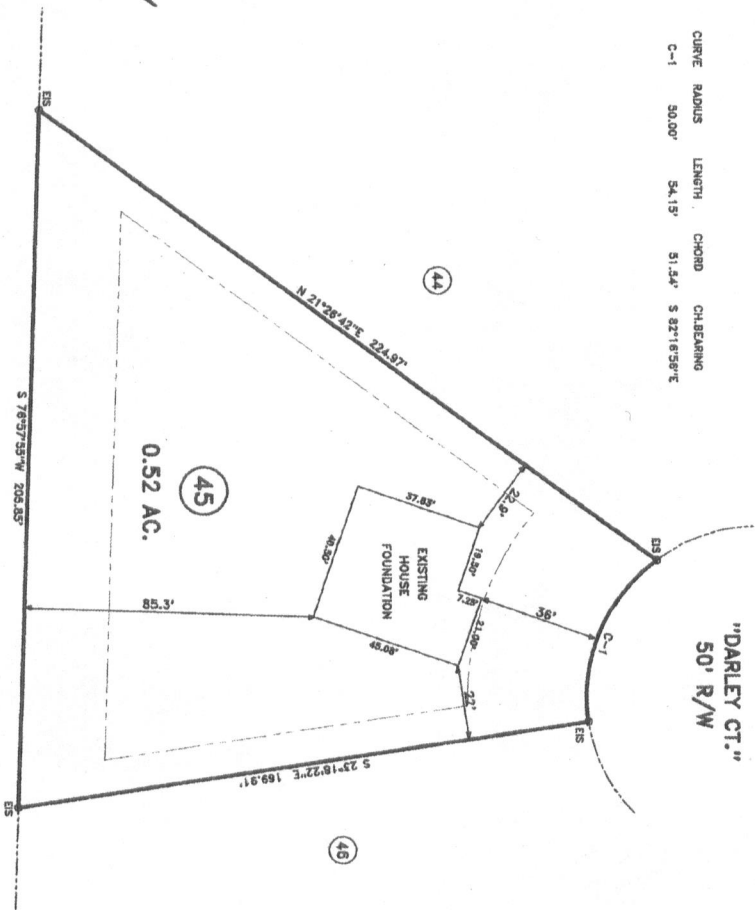

MAP REFERENCE: MAP NO. 2014-150



M. C. Bennett
M. C. BENNETT
L - 1914

NORTH CAROLINA, HARNETT COUNTY
I, Matthew R. Bennett, do hereby certify that this plat was drawn under my supervision and that the facts herein stated are true and correct to the best of my knowledge and belief. I am a duly licensed and qualified surveyor in the State of North Carolina. 


<p>FOUNDATION LOCATION SURVEY - LOT - 45 TROTTER'S RIDGE S/D, PHASE - 3</p>	
<p>TOWNSHIP: BARBOUR COUNTY: HARNETT</p>	<p>DATE: APRIL 27, 2015 TAX PARCEL ID#: 1311</p>
<p>STATE: NORTH CAROLINA WATERBURY DISTRICT</p>	<p>SCALE: 1" = 40' CHECKED & CLOSURE BY: MIB</p>
<p>BENNETT SURVEYS 1662 CLARK RD., LILLINGTON, N.C. 27546 (910) 893-5252</p>	<p>F-1304 DRAWN BY: RMB FIELD BOOK FILE DRAWING NO. 13166</p>

33957