


10: 2005

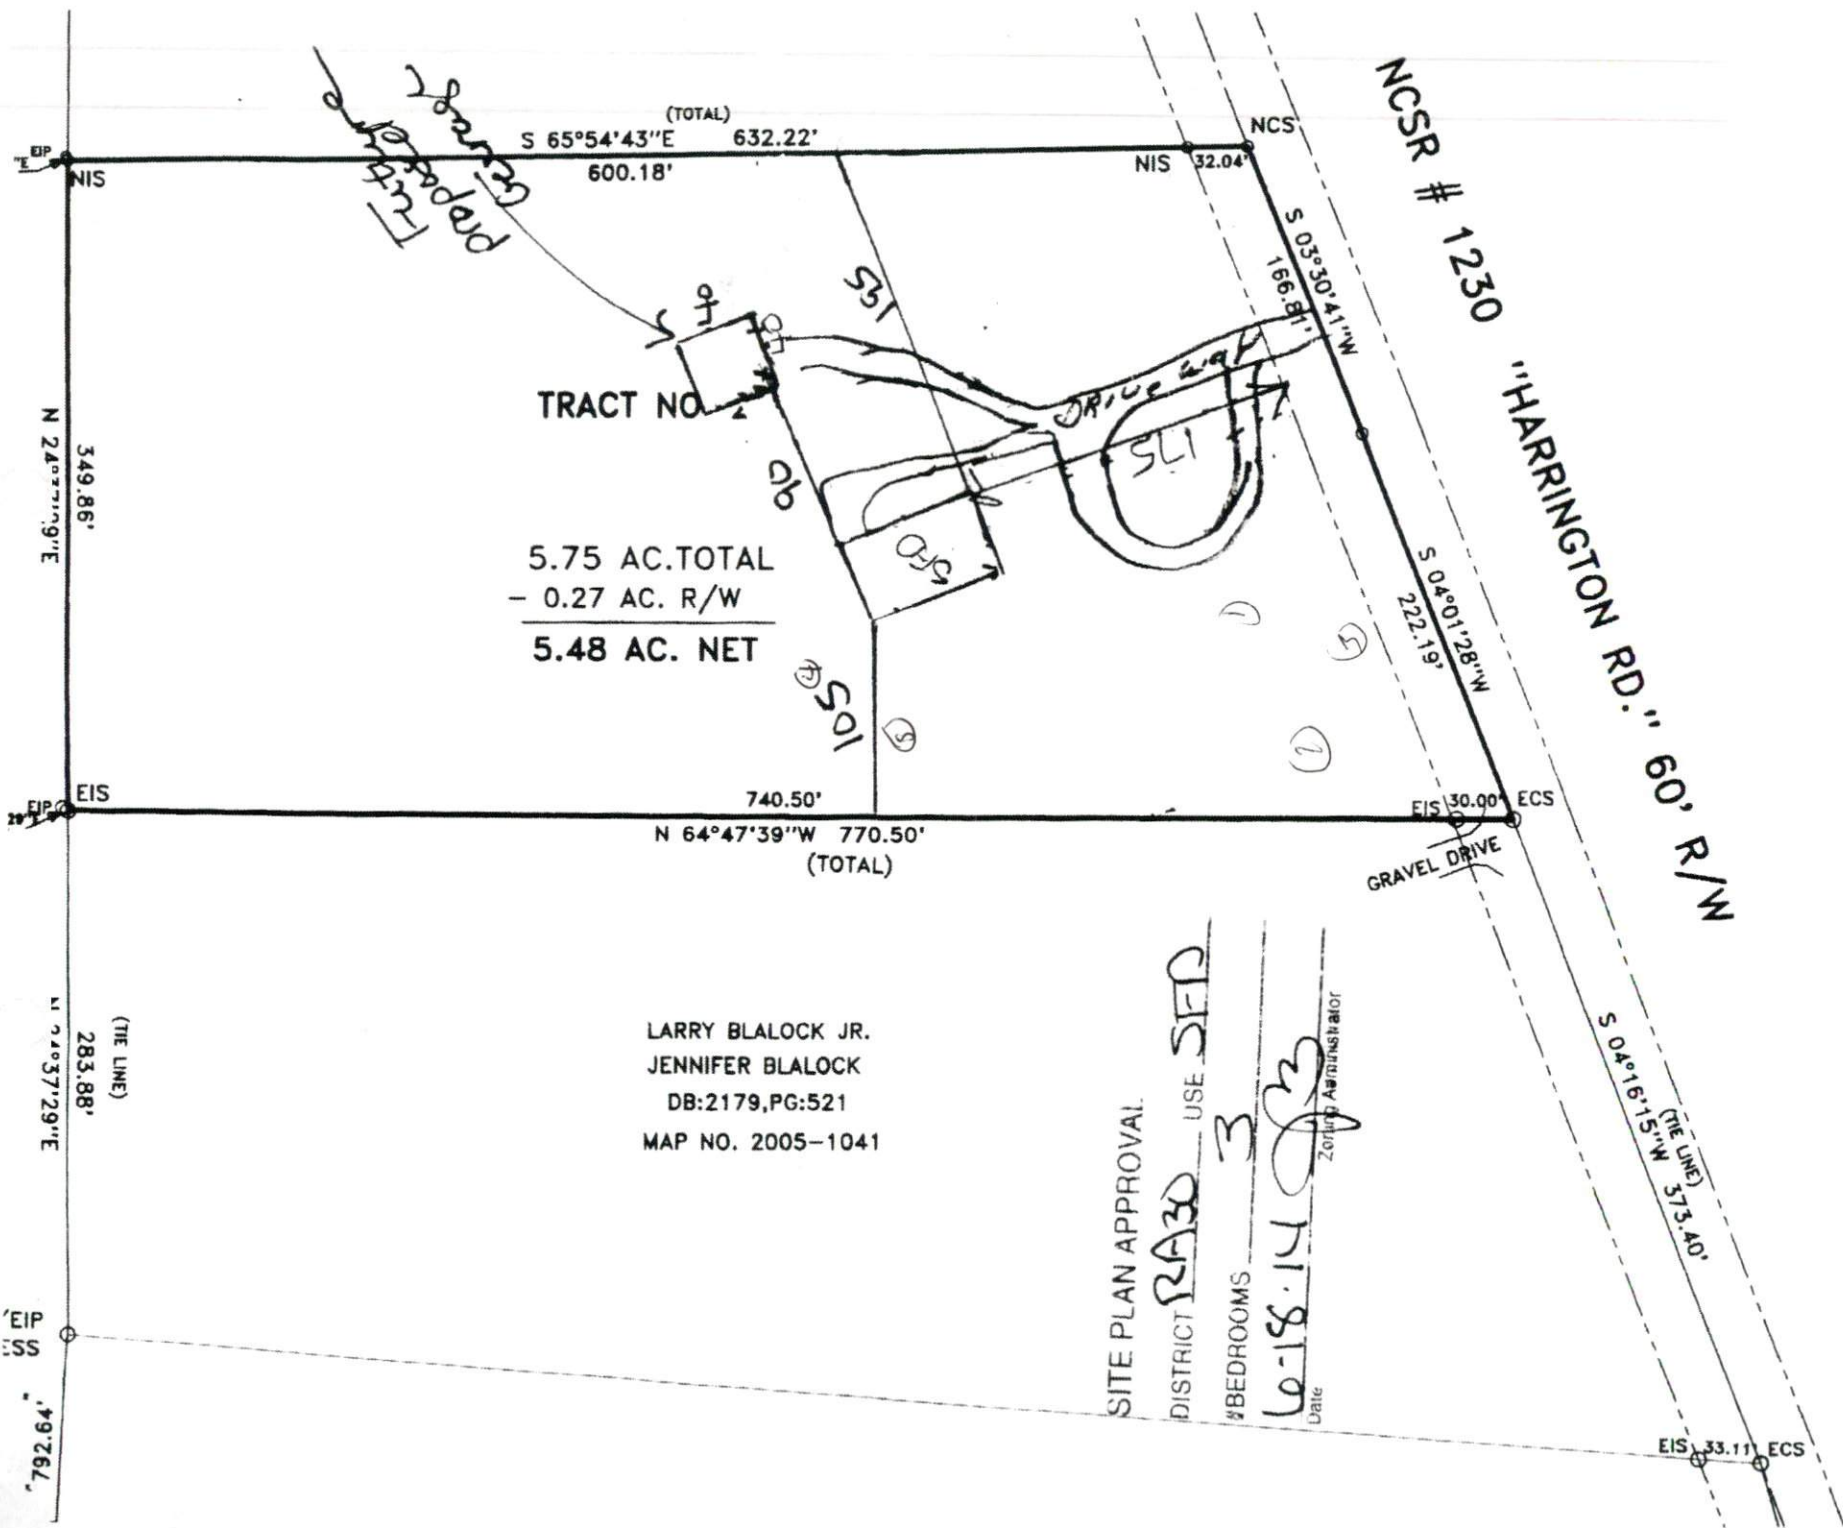

5.75 AC. TOTAL
 - 0.27 AC. R/W
 5.48 AC. NET

LARRY BLALOCK JR.
 JENNIFER BLALOCK
 DB:2179, PG:521
 MAP NO. 2005-1041

SITE PLAN APPROVAL
 DISTRICT RA30 USE SFD
 #BEDROOMS 3
 Date 6-18-14
 Zoning Administrator

MINIMUM
 FRONT
 REAR
 SIDE
 CORNER L
 MAXIMUM