

MAP NO. 2014-150

VS
C 2000
C 1000
PS.3


PS.15
SCL OR 5/50
S
PIT 10"

STANDING
W.P. 12
@ 37

1 - 100' @ 18"
2 - 100' @ 18"
PIT

"KENTUCKY DERBY LN." 60' R/W


"DARLEY CT." 50' R/W

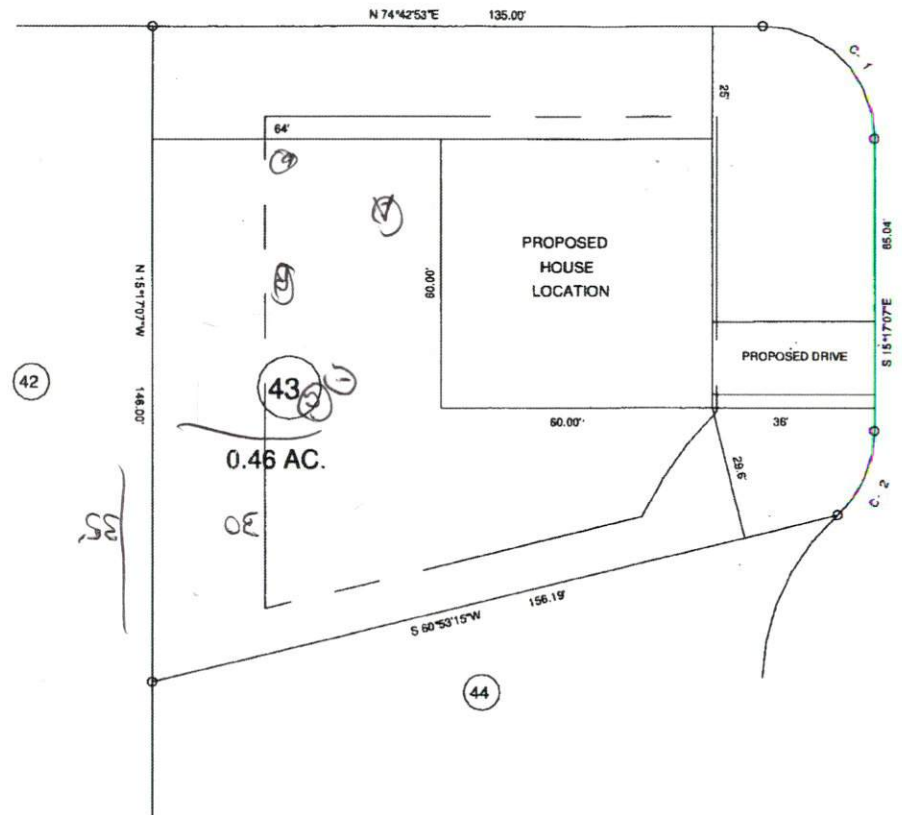

CURVE	RADIUS	LENGTH	CHORD	CH. BEARING
C-1	25.00'	39.28'	35.36'	S 60° 17' 07" E
C-2	25.00'	21.02'	20.41'	S 08° 49' 56" W

MAP REFERENCE: MAP NO. 2014-150

MINIMUM BUILDING SET BACKS
 FRONT YARD — 35'
 REAR YARD — 25'
 SIDE YARD — 10'
 CORNER LOT SIDE YARD — 20'
 MAXIMUM HEIGHT — 35'

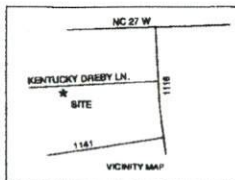

TOWNSHIP		COUNTY	
BARBEQUE		HARNETT	
STATE: NORTH CAROLINA		DATE: MAY 29, 2014	
ZONE: RA-20R	WATERSHED DISTRICT	TAX PARCEL ID#	PIN #

BENNETT SURVEYS		F-1304	
1662 CLARK RD., JILLINGTON, N.C. 27546 (910) 893-5252			
SURVEYED BY:		FIELD BOOK	
DRAWN BY: RVB		DRAWING NO.	
CHECKED & CLOSURE BY:		14175	