


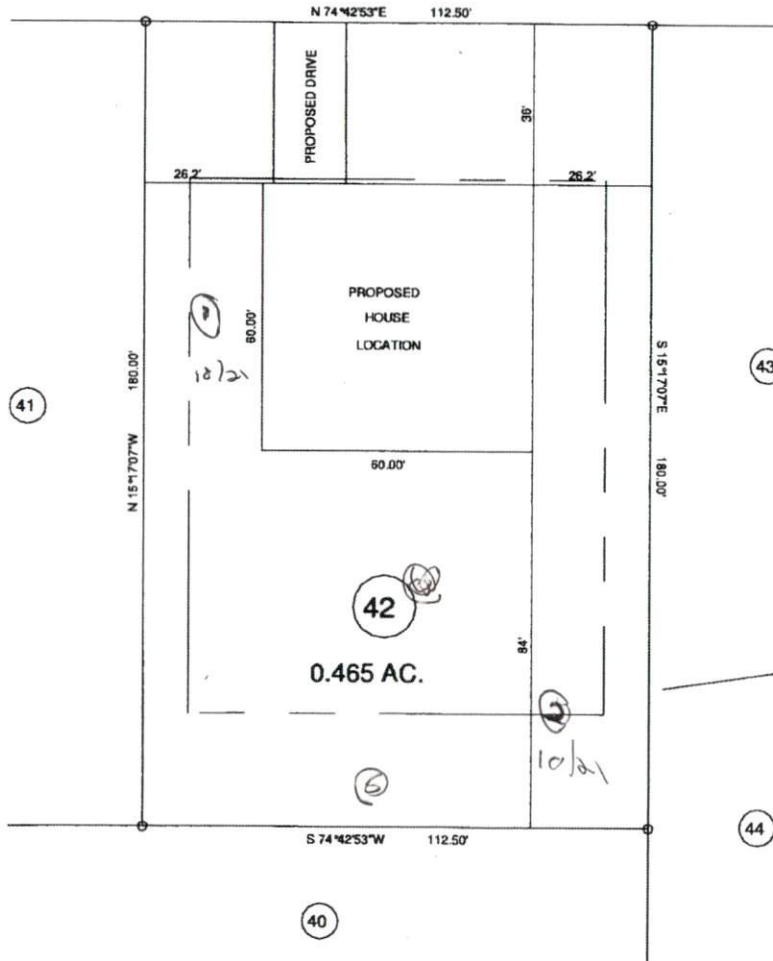

"KENTUCKY DERBY LN." 60' R/W



SITE PLAN APPROVAL
 DISTRICT RA-20R USE SFD
 #BEDROOMS 5
7-11-14 JCS
 ZONING DISTRICT

MAP REFERENCE: MAP NO. 2014-167

MINIMUM BUILDING SET BACKS
 FRONT YARD — 35'
 REAR YARD — 25'
 SIDE YARD — 10'
 CORNER LOT SIDE YARD — 20'
 MAXIMUM HEIGHT — 35'



TOWNSHIP BARBECUE		COUNTY HARNETT		BENNETT SURVEYS F-1304	
STATE: NORTH CAROLINA		DATE: JUNE 25, 2014		1862 CLARK RD., LILLINGTON, N.C. 27546 (910) 893-5252	
ZONE RA-20R		WATERSHED DISTRICT		SCALE: 1" = 40'	
TAX PARCEL ID: PN 8		CHECKED & CLOSURE BY:		SURVEYED BY:	
				DRAWN BY: RVB	
				FIELD BOOK	
				DRAWING NO. 14204	