


MAP NO. 2014-199

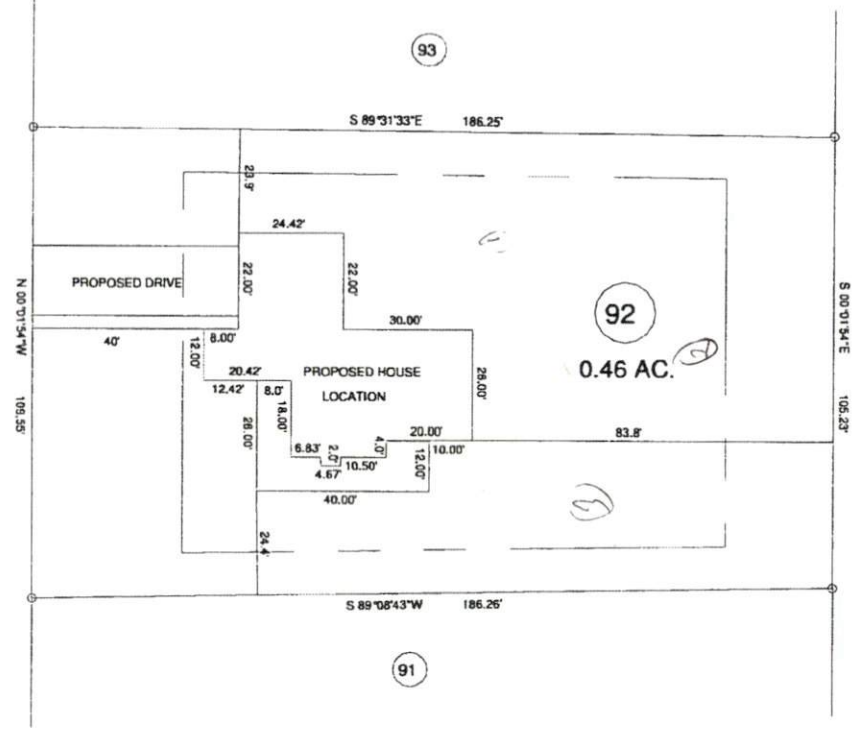

"BLUE CHIP CT." 50' R/W




"DAY TRADING CT." 50' R/W

MAP REFERENCE: MAP NO. 2014-199

SITE PLAN APPROVAL
 DISTRICT RA-20R USE SEP
 #BEDROOMS 4
8/14/14
 ZONING ADMINISTRATOR: PCS

- MINIMUM BUILDING SET BACKS
- FRONT YARD — 35'
 - REAR YARD — 10'
 - SIDE YARD — 10'
 - CORNER LOT SIDE YARD — 20'
 - MAXIMUM HEIGHT — 35'

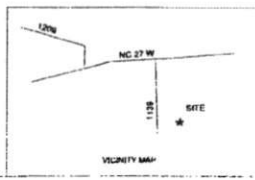

| | | | |
|---|-----------------------|---|-------------------|
| SURVEY FOR: PROPOSED PLOT PLAN - LOT - 92 MARKET PLACE S/D, PHASE ONE | | BENNETT SURVEYS F-1304 1662 CLARK RD., LILLINGTON, N.C. 27546 (810) 893-5252 | |
| TOWNSHIP BARBEQUE | COUNTY HARNETT | 20' 40' | SURVEYED BY: |
| STATE: NORTH CAROLINA | DATE: AUGUST 11, 2014 | SCALE: 1" = 40' | DRAWN BY: RVB |
| ZONE RA-20R | WATERSHED DISTRICT | TAX PARCEL ID# | FIELD BOOK |
| | | PIN # | DRAWING NO. 14269 |
| | | CHECKED & CLOSURE BY: | |