

34584

CURVE	RADIUS	LENGTH	CHORD	CH. BEARING
C-1	50.00'	41.81'	40.80'	S 50°20'45"E


MAP NO. 2014-167

MAP REFERENCE: MAP NO. 2014-167



M. R. Bennett
 MICHAEL R. BENNETT
 L-1014


NORTH CAROLINA, HARNETT COUNTY
 I, Michael R. Bennett, do hereby certify that this plot was drawn under my supervision and description recorded in Book 266, Page 1014, and that the boundaries and acreage shown thereon are correct and true to the original plat or plan on which they are based. I have also indicated on this drawing from information found in Book 266, Page 1014, that the date of production of the original is 11:00:00 AM on the 2nd day of FEBRUARY, A.D. 2016.

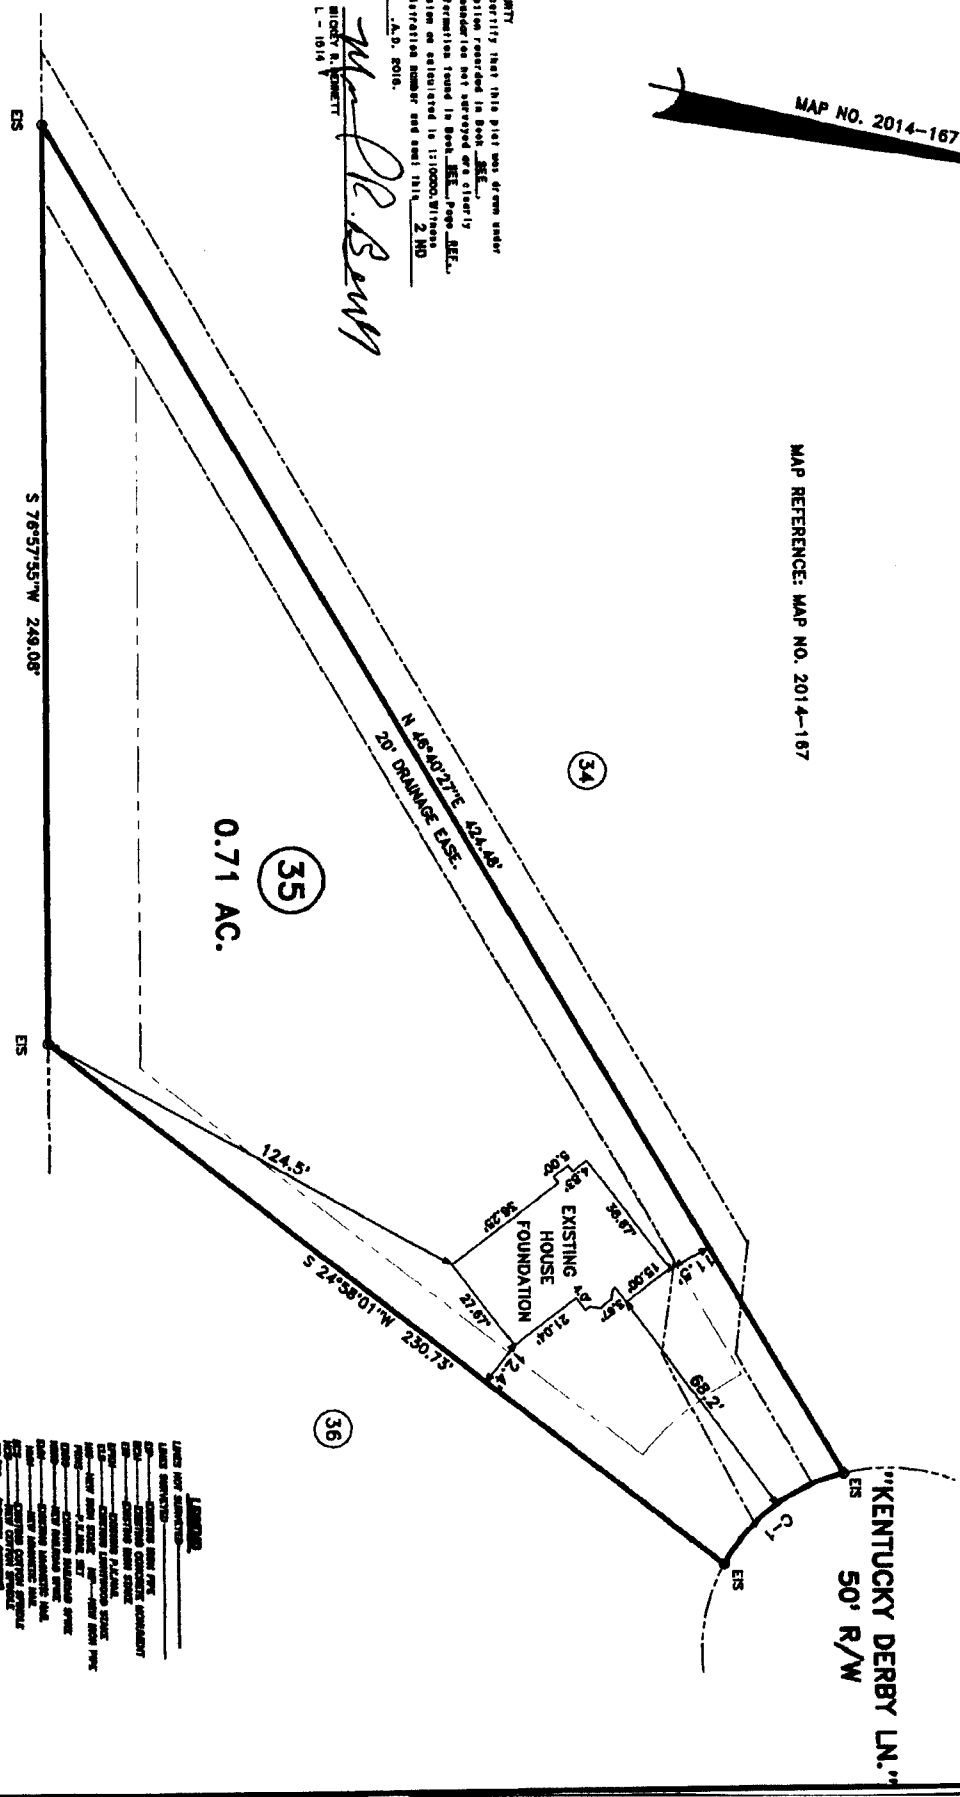

- LEGEND**
- 1/4\"/>

QUANTITY CALCULATION METERS

FRONT YARD	20
REAR YARD	20
SIDE YARD	10
CORNER LOT SIDE YARD	5
MAXIMUM HEIGHT	35

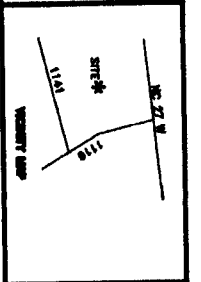

SURVEY FOR:

FOUNDATION LOCATION SURVEY - LOT - 35
TROTTER'S RIDGE S/D, PHASE - 3

TOWNSHIP	BARBECUE	COUNTY	HARNETT
STATE	NORTH CAROLINA	DATE	FEBRUARY 02, 2016
ZONE	WATERSHED DISTRICT	TAX PARCEL ID#	PI 18

BENNETT SURVEYS F-1304
 1662 CLARK RD., LILLINGTON, N.C. 27546
 (910) 893-9292

SCALE: 1" = 50'

CHECKED & CLOSURE BY: *MRS*

SURVEYED BY: *MRS*
 DRAWN BY: *MRS*
 FIELD BOOK FILE
 DRAWING NO. 18063