

VICINITY MAP (NTS)


- LEGEND**
- AC=AIR CONDITIONING UNIT
 - BOC=BACK OF CURB
 - DW=CONC DRIVEWAY
 - EB=ELECTRIC BOX
 - EOP=EDGE OF PAVEMENT
 - P=PATIO
 - PO=PORCH
 - SCO=CLEANOUT
 - SW=SIDEWALK
 - TP=TELEPHONE PEDESTAL
 - WM=WATER METER
 - IRON PIPE FOUND
 - ◐ IRON PIPE SET
 - NAIL SET




THIS SURVEY IS OF AN EXISTING PARCEL OR PARCELS OF LAND AND DOES NOT CREATE A NEW STREET OR CHANGE AN EXISTING STREET.

G. Darrell Taylor 01-23-15
 G. DARRELL TAYLOR, PLS L-3729 DATE

THIS MAP IS ONLY INTENDED FOR THE PARTIES AND PURPOSES SHOWN. THIS MAP IS NOT FOR RECORDATION. NO TITLE REPORT PROVIDED.

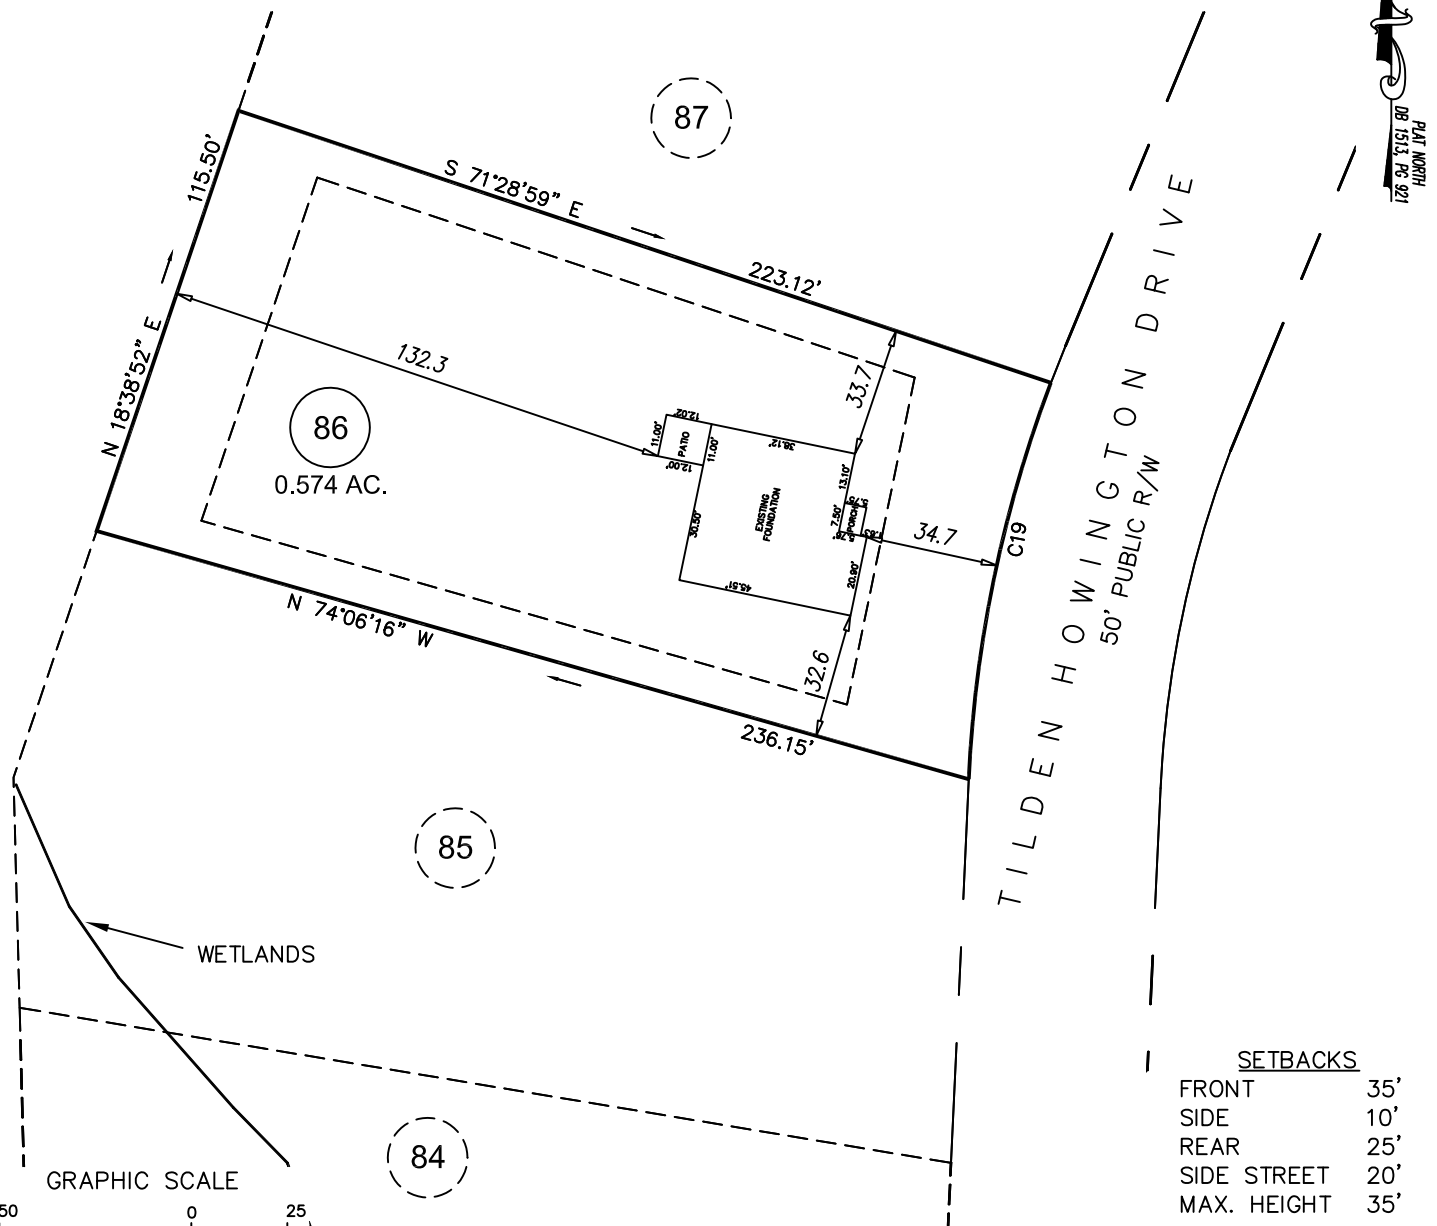

PLAN NORTH
 DR 1513, PG 921

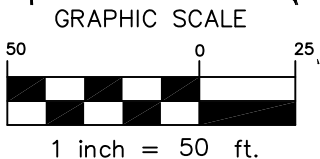

SETBACKS

FRONT	35'
SIDE	10'
REAR	25'
SIDE STREET	20'
MAX. HEIGHT	35'

CURVE TABLE

CURVE	LENGTH	RADIUS	BEARING
C19	105.88	335.00	S 11°41'53" W

FOUNDATION SURVEY

ECLS

PROJECT:	13-002
DRAWN BY:	AMW
SCALE:	1"=50'
DATE:	01-23-15

FOR
SAVVY HOMES
 TILDEN HOWINGTON DRIVE
 LOT 86 MAMIE BELL RIDGE SUBDIVISION
 UPPER LITTLE RIVER TWP., HARNETT CO., NC
 D.B. 1513 PG. 921

ECLS
 SURVEYING THE EAST COAST
 227 FISH DRIVE
 ANGIER, NC 27501
 910.897.3257
 910.897.2329 (FAX)
 ECLSINC.COM