

VICINITY MAP (NTS)

- LEGEND**
- AC=AIR CONDITIONING UNIT
 - BOC=BACK OF CURB
 - DW=CONC DRIVEWAY
 - EB=ELECTRIC BOX
 - EOP=EDGE OF PAVEMENT
 - P=PATIO
 - PO=PORCH
 - SCO=CLEANOUT
 - SW=SIDEWALK
 - TP=TELEPHONE PEDESTAL
 - WM=WATER METER
 - IRON PIPE FOUND
 - ◐ IRON PIPE SET
 - NAIL SET





THIS SURVEY IS OF AN EXISTING PARCEL OR PARCELS OF LAND AND DOES NOT CREATE A NEW STREET OR CHANGE AN EXISTING STREET.

G. Darrell Taylor 01-23-15
 G. DARRELL TAYLOR, PLS L-3729 DATE

SETBACKS

FRONT	35'
SIDE	10'
REAR	25'
SIDE STREET	20'
MAX. HEIGHT	35'

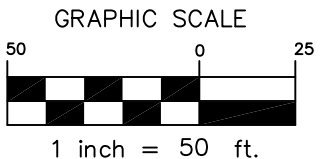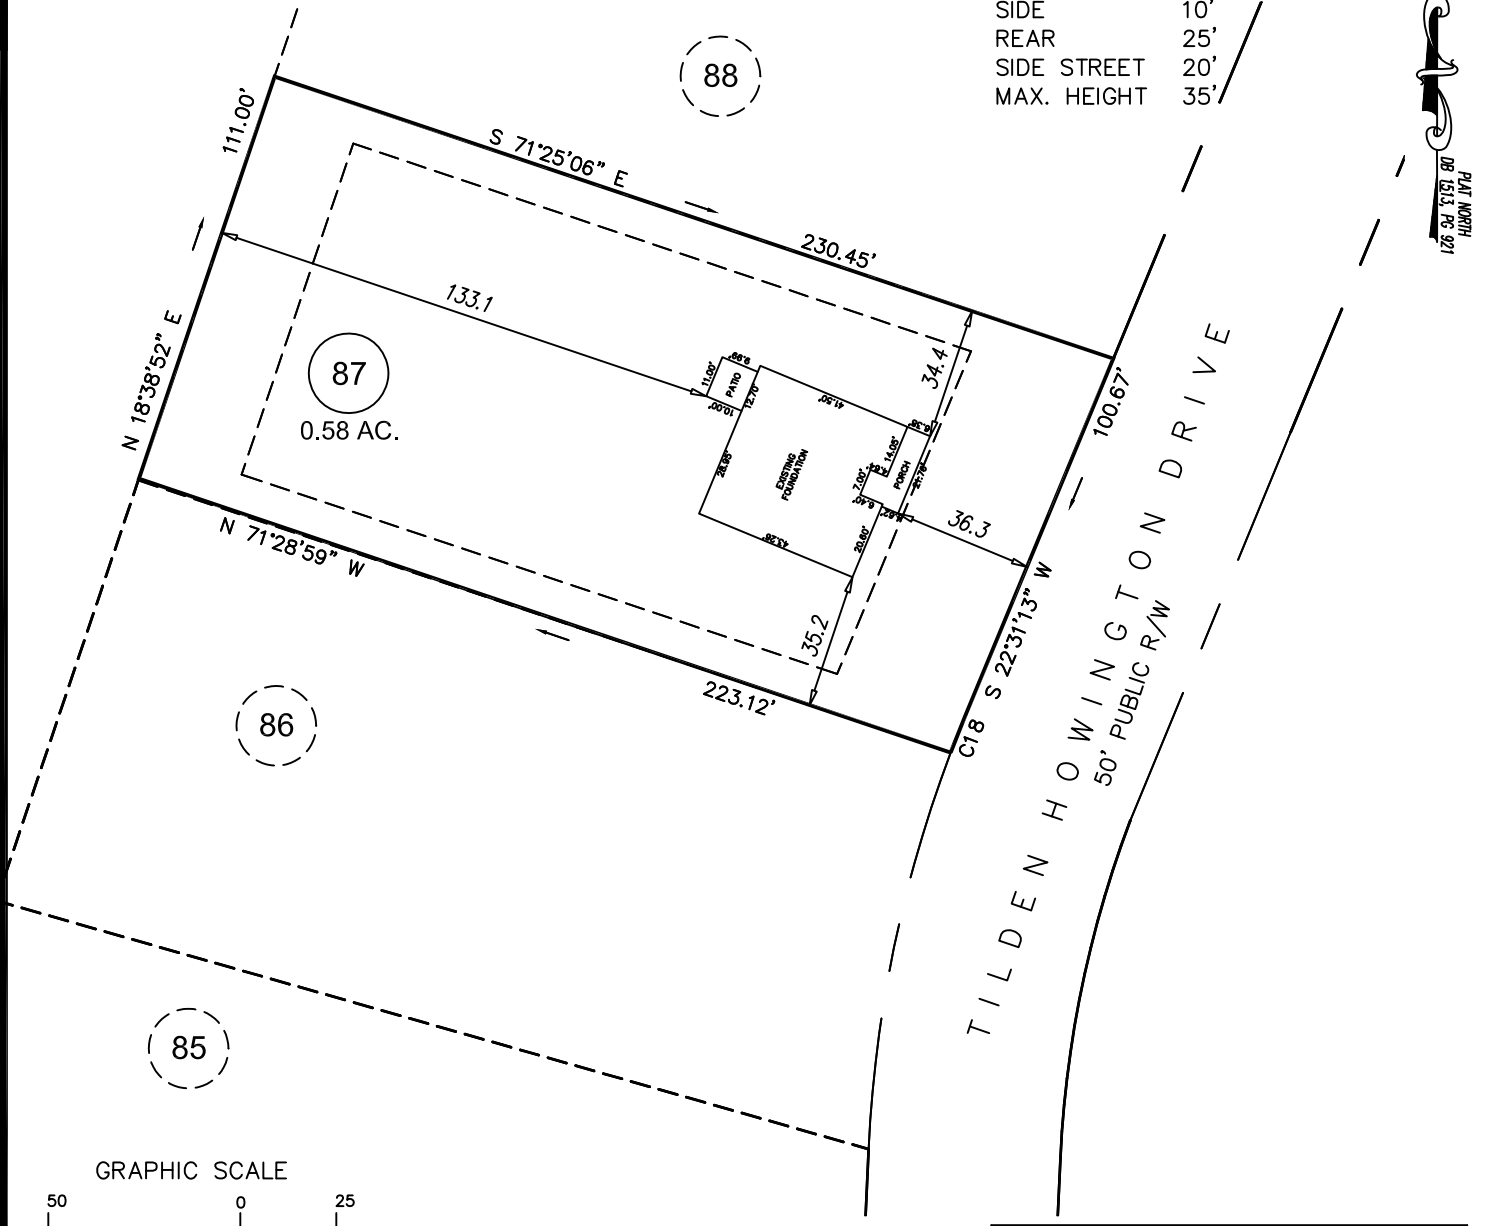

CURVE TABLE

CURVE	LENGTH	RADIUS	BEARING
C18	10.33	335.00	S 21°38'12" W

FOUNDATION SURVEY

PROJECT:	13-002
DRAWN BY:	AMW
SCALE:	1"=50'
DATE:	01-23-15

FOR
SAVVY HOMES
 TILDEN HOWINGTON DRIVE
 LOT 87 MAMIE BELL RIDGE SUBDIVISION
 UPPER LITTLE RIVER TWP., HARNETT CO., NC
 D.B. 1513 PG. 921

ECLS
 SURVEYING THE EAST COAST
 227 FISH DRIVE
 ANGIER, NC 27501
 910.897.3257
 910.897.2329 (FAX)
 ECLSINC.COM