


qcs

35004

"SPRING FLOWERS DRIVE" 50' R/W

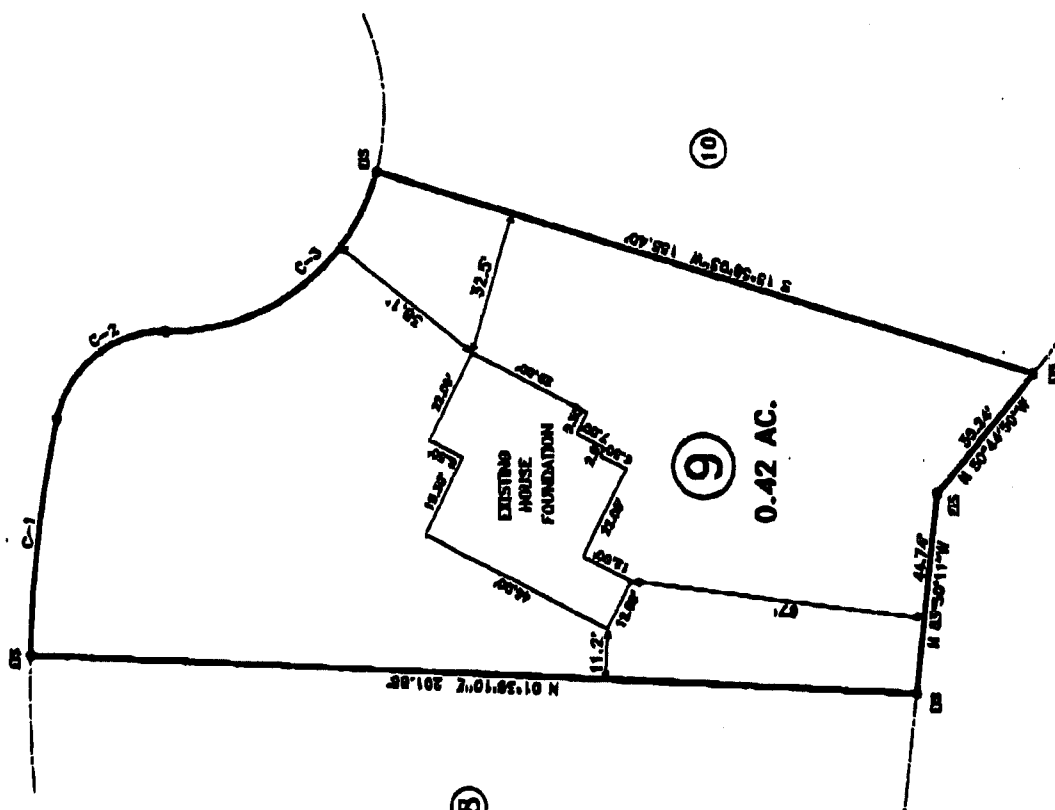

CURVE	RADIUS	LENGTH	CHORD	CLEARING
C-1	285.00'	53.30'	53.27'	3 65' 21" E
C-2	25.00'	34.10'	31.37'	3 28' 36" E
C-3	50.00'	64.80'	60.49'	3 39' 52" E



MAP REFERENCE: MAP NO. 2009-98-98

WE, THE UNDERSIGNED, COUNTY SURVEYORS, do hereby certify that this plan was drawn under the supervision of the undersigned and that the same is a true and correct copy of the original as recorded in the office of the County Surveyor. We further certify that the bearings and distances are correct and that the area of the lot is 0.42 acres. This plan was prepared by the undersigned on the 25th day of FEBRUARY, 2015.


M. J. Bennett
 M. J. BENNETT
 COUNTY SURVEYOR



VERIFIED AND CORRECT BY: NAME
 COUNTY: _____
 DATE: _____
 SIGNATURE: _____
 TITLE: _____

APPROVED FOR THE COUNTY SURVEYOR

 COUNTY SURVEYOR

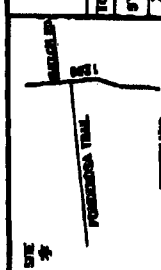

BENNETT SURVEYS F-1304 1646 CLARK RD., LILLINGTON, N.C. 27848 (919) 883-8888		SURVEYED BY: RNB DRAWN BY: RNB CHECKED & CLOSURE BY: MJB FIELD BOOK: 16076 DRAWING NO:
FOUNDATION LOCATION SURVEY - LOT - 9 "CAROLINA SEASONS", PHASE 2, SECTION 1		SCALE: 1" = 40' 10' 0" 20' 40'
COUNTY: HARRIS DATE: FEBRUARY 24, 2015	TOWNSHIP: JOHNSONVILLE STATE: NORTH CAROLINA	TAX PARCEL ID: 1015 PIN: 5