

- LEGEND**
- BCC=BACK OF CURB
 - DW=CONC DRIVEWAY
 - EB=ELECTRIC BOX
 - EOP=EDGE OF PAVEMENT
 - P=PAVING
 - PO=PORCH
 - SCD=CLEANOUT
 - SW=SIDEWALK
 - IP=TELEPHONE PEDESTAL
 - WM=WATER METER
 - IRON PIPE FOUND
 - IRON PIPE SET
 - NAIL SET



THIS SURVEY IS OF AN EXISTING PARCEL OR PARCELS OF LAND AND DOES NOT CREATE A NEW STREET OR CHANGE AN EXISTING STREET.

G. Darrell Taylor 04-09-15
 G. DARRELL TAYLOR, PLS L-3729 DATE



THIS MAP IS ONLY INTENDED FOR THE PARTIES AND PURPOSES SHOWN. THIS MAP IS NOT FOR RECORDATION. NO TITLE REPORT PROVIDED.

NOTE: SEPTIC SHOWN HEREON SCALED FROM SEPTIC PERMIT PROVIDED BY BUILDER. NOT TO BE USED FOR STAKING PURPOSES.

CURVE TABLE				
CURVE	BEARING	CHORD	RADIUS	ARC
C6	S 77°11'26" W	53.18'	50.00'	56.07'

VICINITY MAP (NTS)

- SETBACKS**
- FRONT 35'
 - SIDE 10'
 - REAR 25'
 - SIDE STREET 20'

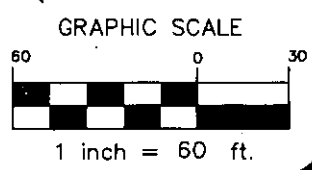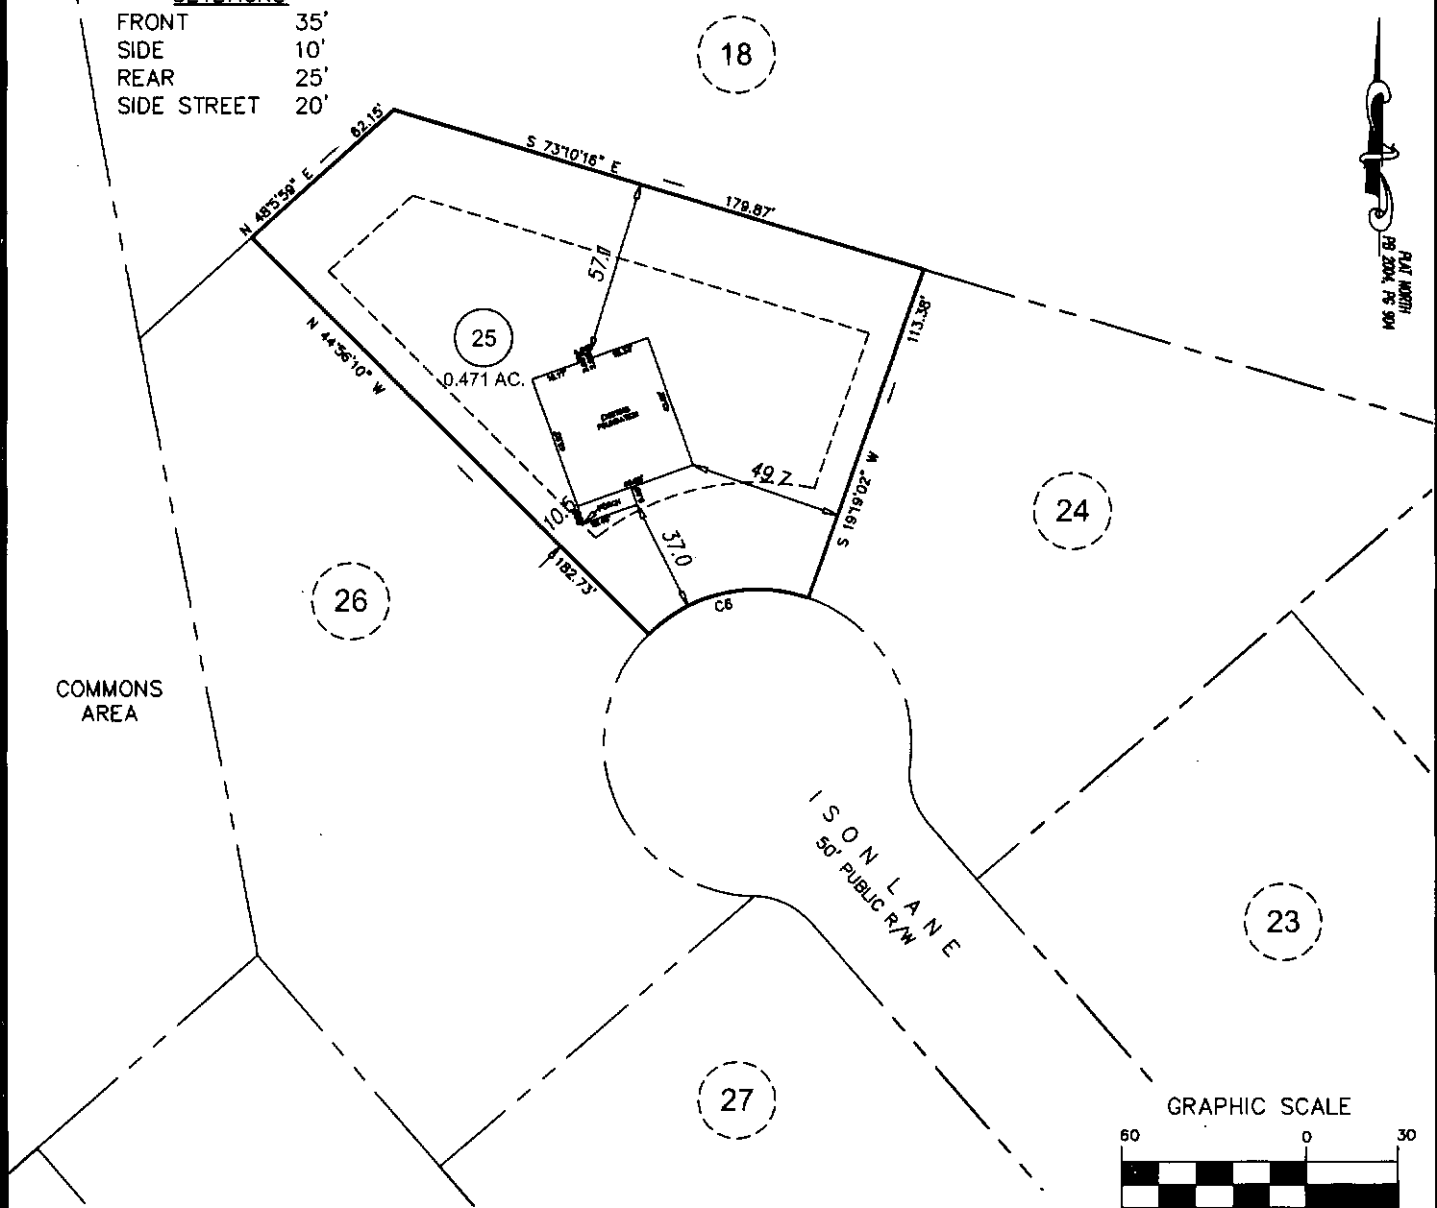

FOUNDATION SURVEY

ECLS	PROJECT: 14-005
	DRAWN BY: AMW
	SCALE: 1"=60'
	DATE: 04-09-15

FOR
GARY ROBINSON HOMES
 ISON LANE
 LOT 25 THE PLANTATION AT VINEYARD GREEN SUBDIVISION
 NEILL'S CREEK TWP., HARNETT CO., NC
 P.B. 2004, PG. 904

ECLS
 SURVEYING THE EAST COAST
 227 FISH DRIVE
 ANGLER, NC 27501
 910.897.3257
 910.897.2329 (FAX)
 ECLSINC.COM