


+ 11 McDougald Place
S/D
1" = 50'
15 Fire Place

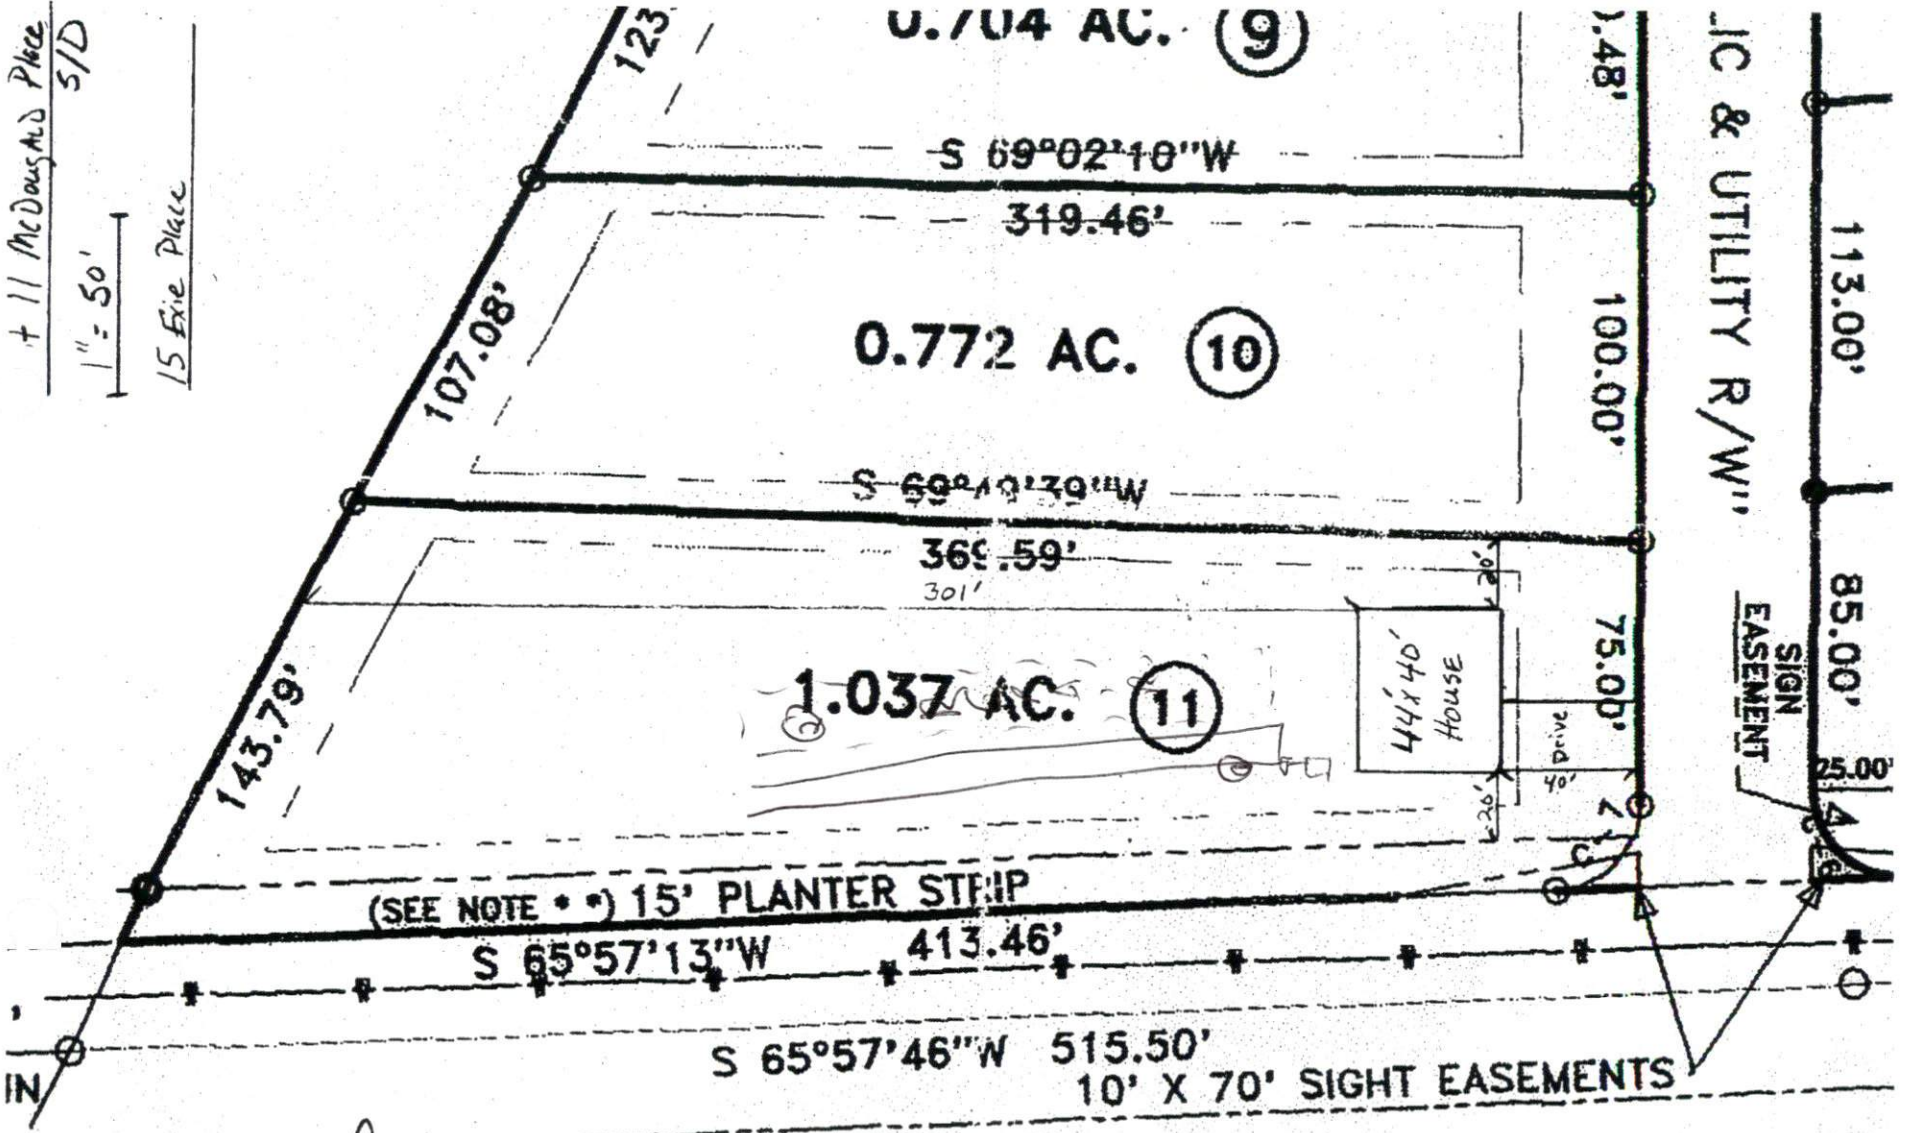

(SEE NOTE **) 15' PLANTER STRIP

NCSR # 1229 "McDOUGALD RE

SITE PLAN APPROVAL
DISTRICT USE SFD
#BEDROOMS 3
Date 2-10-15

E RADIUS LENGTH