

ADDRESS : 121 STARLIGHT DR

SUBDIV: NEW HORIZONS

CONTRACTOR :

PHONE :

OWNER : BUCHANAN ROOFING INC

PHONE :

PARCEL : 13-0610- - -0107- -24-

APPL NUMBER: 15-50036199 CP NEW RESIDENTIAL (SFD)

DIRECTIONS : T/S: 05/20/2015 01:37 PM LBENNETT --

HEAD NORTH ON HWY 421 TO TO COOL

SPRINGS RD - TAKE RIGHT AND NEW

HORIZONS WILL BE ON RIGHT

LAND NOTES : LXMN 9/14/04 SPLIT FROM THE 10 PARCEL

STRUCTURE: 000 000 45X66 3BDR W/GARAGE CRAWL

FLOOD ZONE : FLOOD ZONE X

BEDROOMS : 3.00

PROPOSED USE : SFD

SEPTIC - EXISTING? : NEW SEPTIC

WATER SUPPLY : COUNTY

PERMIT: CPSF 00 CP * SFD

REQUESTED INSP DESCRIPTION

COMPLETED RESULT RESULTS/COMMENTS

B101 01 8/27/15 [Signature] R*BLDG FOOTING / TEMP SVC POLE VRU #: 002709377

COMMENTS AND NOTES



WESTON LYALL

PE, PLS



Structural & Civil Engineering Land Surveying Serving Eastern North Carolina

STRUCTURAL ENGINEERING ~ CIVIL ENGINEERING ~ LAND SURVEYING

Weston Lyall, PE, PLS, PLLC
214 Highway 17 N, Suite 1
Holly Ridge, NC 28445
910-329-9961 Office 910-329-9963 Fax
Firm License Number P-0937
www.WestonLlyall.com

August 26, 2015

To: Buchanan Roofing Attn: Kevin Buchanan
121 Starlight Drive
Lillington, NC


Subject: Concrete Footing Modification

The following deviations from the plan set issued by this office for the above referenced residence dated June 25, 2015 are considered acceptable:

- The grade beams and crawl space footings are noted as 10" thick on S-1 and S-2. The footing thickness can be reduced to 8". This will be acceptable at all footing locations.
- Per North Carolina State Building Code, in non-high wind zone areas, reinforcement is not required in any concrete footings. Since this site is not located in a high-wind zone it will be acceptable to not have reinforcing in the grade beam or interior crawl space footings.

A site visit has not been performed by this office to verify field conditions and all information was provided per the contractor.

Sincerely,

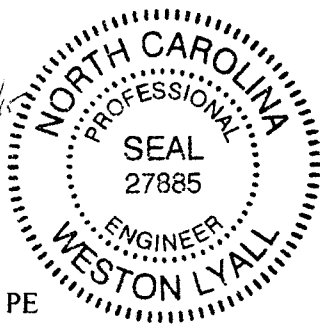

Weston Lyall, PE

All Your Engineering and Surveying Needs
Licensed Engineer in NC, SC, VA, AL, MS
Licensed Land Surveyor in NC