


MAP NO. 2010-700

"ARBOR SMITH LN." 50' R/W

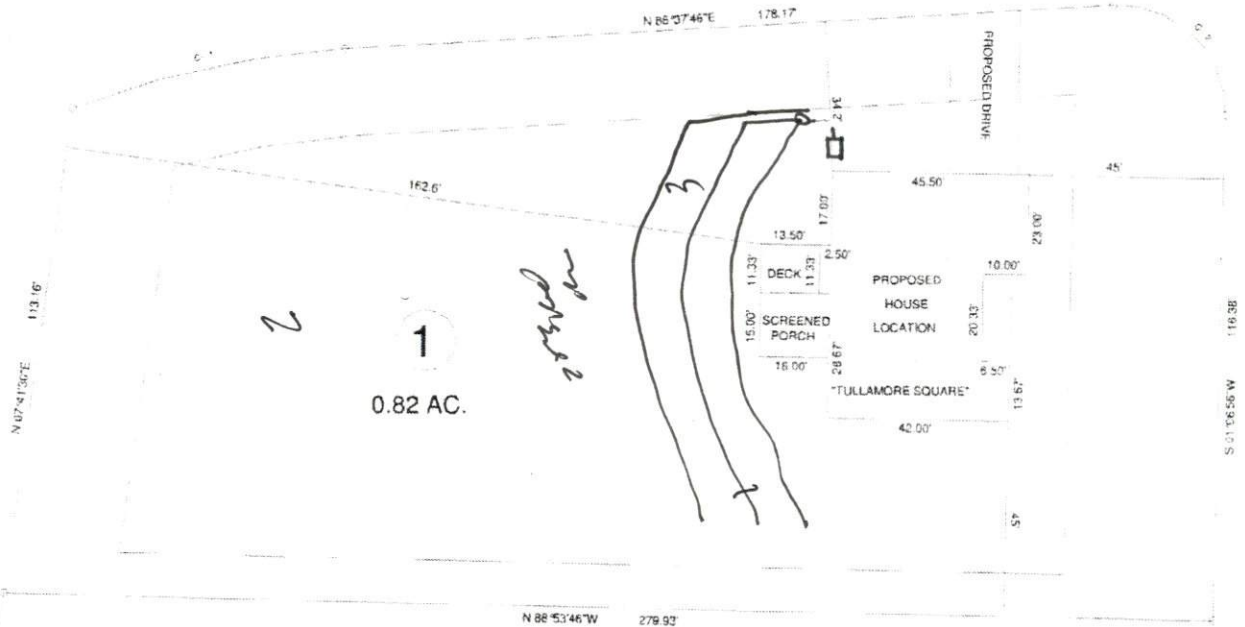

"COMPASS LNDG." 50' R/W

SITE PLAN APPROVAL

DISTRICT RA-30 USE SFD

#BEDROOMS 3

0-10-15 Date

YB Zoning Administrator

CURVE	RADIUS	LENGTH	CHORD	CH BEARING
C-1	205.00'	64.54'	64.27'	N 77° 26' 38" E
C-2	25.00'	41.12'	36.64'	S 46° 01' 09" E

MAP REFERENCE: MAP NO. 2010-700

MINIMUM BUILDING SET BACKS

FRONT YARD 25

REAR YARD 25

SIDE YARD 15

CORNER LOT SIDE YARD 20

MAXIMUM HEIGHT 35



SURVEY FOR

PROPOSED PLOT PLAN - LOT - 1

"WADE POINTE SUBDIVISION"

TOWNSHIP AVERASBORO COUNTY HARNETT 20' 0 40 SURVEYED BY FIELD BOOK

STATE NORTH CAROLINA DATE: JUNE 03, 2015 SCALE 1" = 40' DRAWN BY RVB DRAWING NO.

ZONE WAITEMAH DISTRICT TAX PARCEL ID# CHECKED & CLOSURE BY: 15270

BENNETT SURVEYS F-1304

1662 CLARK RD, LILLINGTON, N.C. 27546

(910) 893-5252