

- LEGEND**
- BOC=BACK OF CURB
  - DW=CONC DRIVEWAY
  - EB=ELECTRIC BOX
  - EOP=EDGE OF PAVEMENT
  - P=PATIO
  - PO=PORCH
  - SCO=CLEANOUT
  - SW=SIDEWALK
  - TP=TELEPHONE PEDESTAL
  - WM=WATER METER
  - IRON PIPE FOUND
  - ⊙ IRON PIPE SET
  - NAIL SET



THIS SURVEY IS OF AN EXISTING PARCEL OR PARCELS OF LAND AND DOES NOT CREATE A NEW STREET OR CHANGE AN EXISTING STREET.


*G. Darrell Taylor* 12/01/15  
 G. DARRELL TAYLOR, PLS L-3729 DATE

THIS MAP IS ONLY INTENDED FOR THE PARTIES AND PURPOSES SHOWN. THIS MAP IS NOT FOR RECORDATION. NO TITLE REPORT PROVIDED.


**VICINITY MAP (NTS)**

**SETBACKS**


FRONT	35'
SIDE	10'
REAR	25'
SIDE STREET	20'

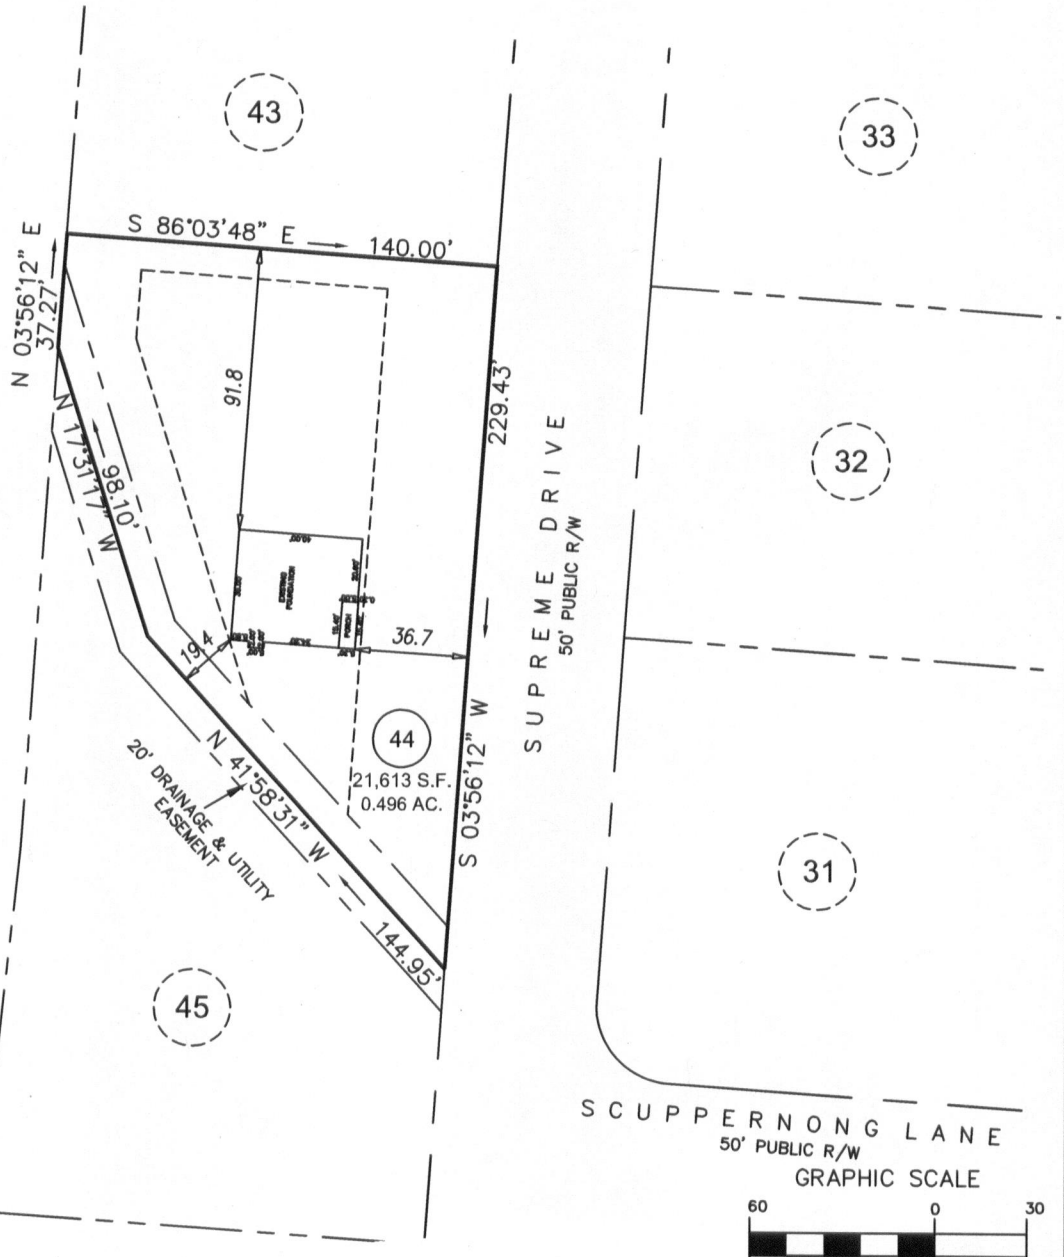

**(NTS)**

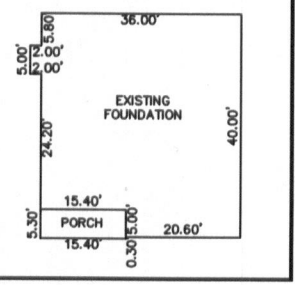

**FOUNDATION SURVEY**

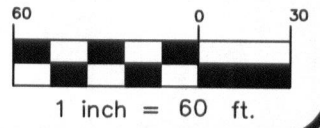

<b>PROJECT:</b>	14-005
<b>DRAWN BY:</b>	AMW
<b>SCALE:</b>	1"=60'
<b>DATE:</b>	12-01-15

FOR  
**GARY ROBINSON HOMES**  
 — SUPREME DRIVE  
 LOT 44 THE PLANTATION AT VINEYARD GREEN SUBDIVISION  
 NEILL'S CREEK TWP., HARNETT CO., NC  
 P.B. 2004, PG. 904

**ECLS**  
 SURVEYING THE EAST COAST  
 227 FISH DRIVE  
 ANGLIER, NC 27501  
 910.897.3257  
 910.897.2329 (FAX)  
 ECLSINC.COM