



COMMENTS: \_\_\_\_\_

LANDSCAPE POSITIONS

R-RIDGE  
 S-SHOULDER SLOPE  
 L-LINEAR SLOPE  
 FS-FOOT SLOPE  
 N-NOSE SLOPE  
 H-HEAD SLOPE  
 CC-CONCLAVE SLOPE  
 CV-CONVEX SLOPE  
 T-TERRACE  
 FP-FLOOD PLAN

GROUP	TEXTURES	.1955 LTAR
I	S-SAND LS-LOAMY SAND	1.2 - 0.8
II	SL-SANDY LOAM L-LOAM	0.8 - 0.6
III	SI-SILT SIL-SILT LOAM CL-CLAY LOAM SCL-SANDY CLAY LOAM	0.6 - 0.3
IV	SIC-SILTY CLAY C-CLAY SC-SANDY CLAY	0.4 - 0.1

CONSISTENCE MOIST

VFR-VERY FRIABLE  
 FR-FRIABLE  
 FI-FIRM  
 VFI-VERY FIRM  
 EFI-EXTREMELY FIRM

WET

NS-NON-STICKY  
 SS-SLIGHTLY STICKY  
 S-STICKY  
 VS-VERY STICKY  
 NP-NON-PLASTIC  
 SP-SLIGHTLY STICKY  
 P-PLASTIC  
 VP-VERY PLASTIC

STRUCTURE

SG-SINGLE GRAIN  
 M-MASSIVE  
 CR-CRUMB  
 GR-GRANULAR  
 SBK-SUBANGULAR BLOCKY  
 ABK-ANGULAR BLOCKY  
 PL-PLATY  
 PR-PRISMATIC

MINERALOGY

SLIGHTLY EXPANSIVE  
 EXPANSIVE

Show profile locations and other site features (dimensions, references or benchmark, and North)

A large grid for recording site profile locations and other site features. The grid consists of 20 columns and 20 rows, providing a structured area for drawing and data entry.

MAP NO. 2014-199

**SITE PLAN APPROVAL**


DISTRICT BARBECUE USED

#BEDROOMS 3

Date 10-28-15  
Zoning Ordinance 11801


MINIMUM BUILDING SET BACKS  
FRONT YARD — 25'  
REAR YARD — 25'  
SIDE YARD — 10'  
CORNER LOT SIDE YARD — 25'  
MAXIMUM HEIGHT — 35'

NCSR # 1139 "TINGEN RD."

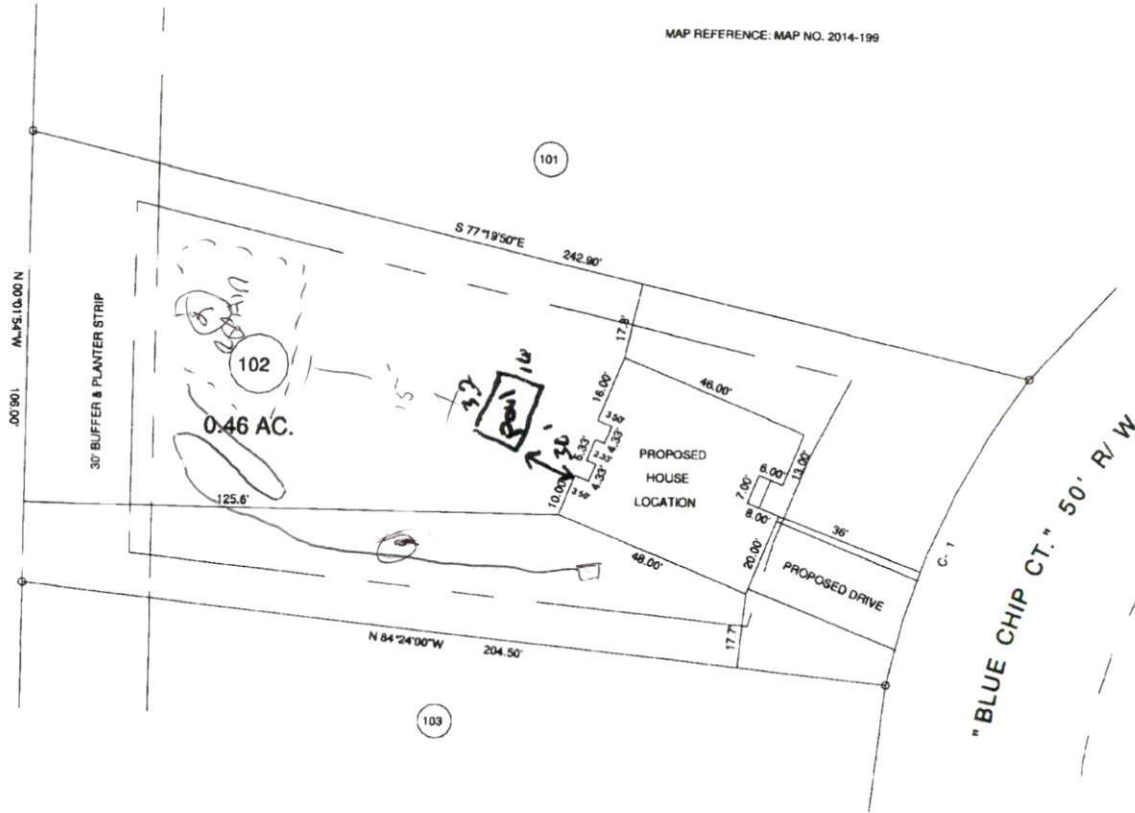

MAP REFERENCE: MAP NO. 2014-199

CURVE RADIUS	LENGTH	CHORD	CH. BEARING
C-1	175.00'	80.70'	79.89' S 24°40'58\"W

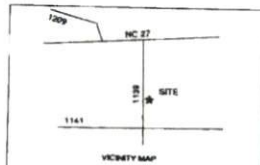

TOWNSHIP BARBECUE		COUNTY HARNETT		20' 0 40'		SURVEYED BY:		FIELD BOOK	
STATE NORTH CAROLINA		DATE: OCTOBER 01, 2015		SCALE: 1" = 40'		DRAWN BY: RVB		DRAWING NO.	
ZONE RA-20R		WATERSHED DISTRICT		TAX PARCEL ID: PH 9		CHECKED & CLOSURE BY:		15405	

BENNETT SURVEYS F-1304  
1662 CLARK RD., LILLINGTON, N.C. 27546  
(910) 693-5252

SURVEY FOR:  
**PROPOSED PLOT PLAN - LOT - 102**  
**"MARKET PLACE S/D", PHASE ONE**