

**SOIL/SITE EVALUATION
 for ON-SITE WASTEWATER SYSTEM**

Owner: Applicant: *Cofco*
 Address: Date Evaluated: *12-4-67 NY*
 Proposed Facility: *SFD* Design Flow (.1949): *360*
 Location of Site: Property Recorded:
 Water Supply: Public Individual Well
 Evaluation Method: Auger Boring Pit Cut
 Type of Wastewater: Sewage Industrial Process Mixed

Property Size:

*Rocks + Saprot
 massive / Phaly
 soil structure
 where shown*


P R O F I L E #	.1940 Landscape Position/ Slope %	Horizon Depth (In.)	SOIL MORPHOLOGY .1941		OTHER PROFILE FACTORS				Profile Class & LTAR
			.1941 Structure/ Texture	.1941 Consistence Mineralogy	.1942 Soil Wetness/ Color	.1943 Soil Depth (IN.)	.1956 Sapro Class	.1944 Restr Horiz	
1	L-6%	0-5	LN	rock fine sand					
		5-25	SC-CLAY	fine sand					
2	L-4%	0-9	LN	fine sand					
		9-32	SC-CLAY	fine sand	18-30"				25 .3
3,4	L-5-19	0-25	LN	fine sand					
		25-40	SC-CLAY	fine sand	38"				.3
5	L-2%	0-22	LN	fine sand					
		22-40	SC-CLAY	fine sand	38"				.3
6	L-2%	0-16	SL	fine sand					
		16-36	SC-	fine sand	36"				.3
7	L-5%	0-5		fine sand					
		5-20	mass VY AOK SP	VSP	26"				.06
8,9	L-5%	0-8	SL-LN	fine sand					
		8-20	sand clay	fine sand	24"				.2

Description	Initial System	Repair System	Other Factors (.1946): Site Classification (.1948): Evaluated By: <i>[Signature]</i> Others Present:
Available Space (.1945)			
System Type(s)	20"	24"	
Site LTAR	.3	.3	

10, 11, 6, 4
 0.8
 8.36

24"


25

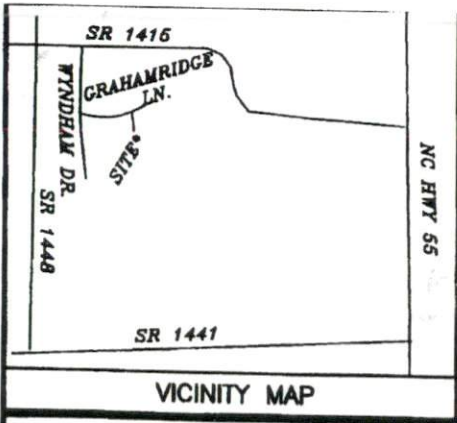

GRAHAMRIDGE LANE
50' PUBLIC R/W

Curve	Radius	Length	Chord
C1	50.00'	41.15'	40.00'

IMPERVIOUS SURFACE C
2194 SQ.FT. - HOUSE &
182 SQ.FT. - WALK & S
1113 SQ.FT. - DRIVEWAY
3489 TOTAL SQ.FT. - P
PERCENTAGE OF LOT CC

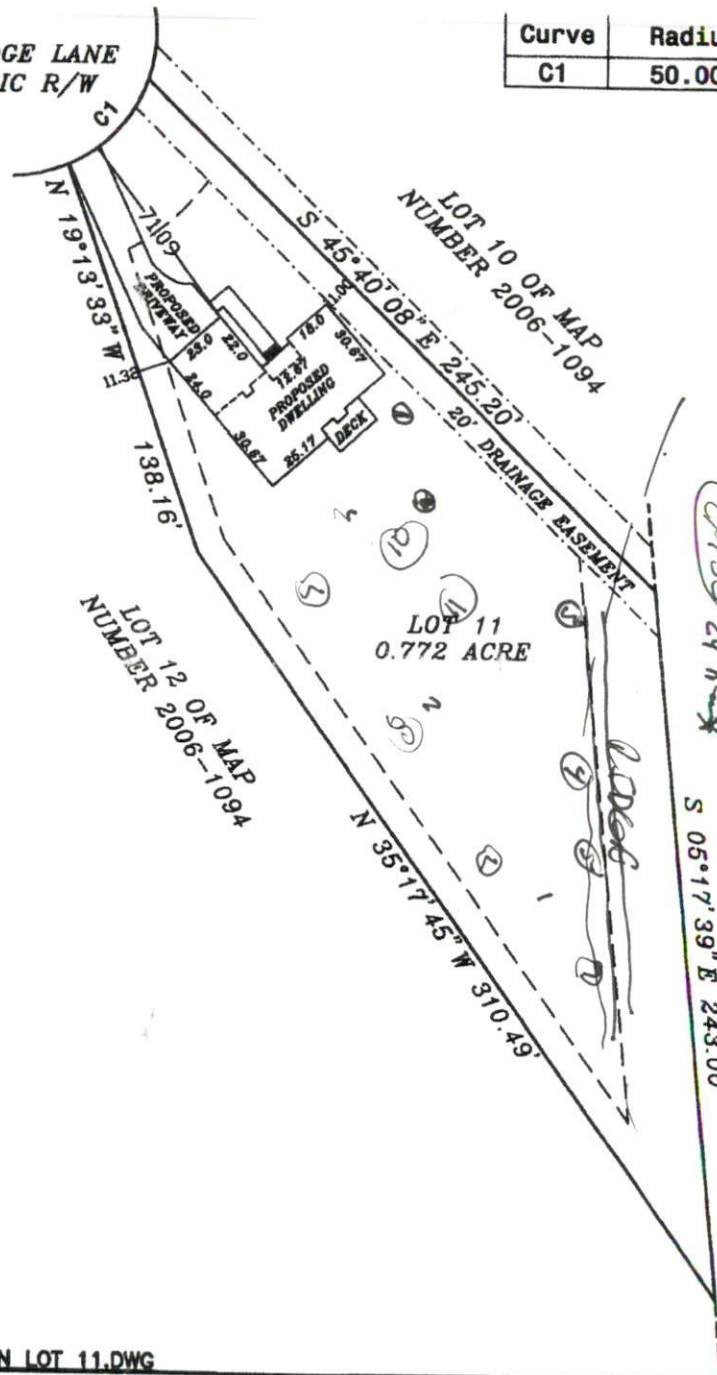

NOTE: BEING 11 OF WYNDHAM PLACE SUBDIVISION,
PHASE II, RECORDED IN MAP NUMBER 2006-1094.

NOTE: AREA COMPUTED BY COORDINATE METHOD.

NOTE: RECORDED MAP HAS BEEN PREVIOUSLY TIED TO GRID.

NOTE: THIS PROPERTY IS SUBJECT TO
EASEMENTS AND RESTRICTIONS OF RECORD.

PRELIMINARY PLAT- NOT FOR RECORDATION,
CONVEYANCES, OR SALES.

I, Danny D. Williams, certify that this map was drawn under my supervision; that the boundaries not surveyed are indicated as drawn from information in Map Number 2006-1094; that the ratio of reduction is 1:10,000; and that this map meets the requirements of the Standards of Practice for Land Surveying in North Carolina, N.C.A.C. 15A-0101.

This 14TH day of OCTOBER, 2005

Seal



NOTE: NOT AN ACTUAL FIELD SURVEY. INFORMATION TAKEN FROM MAP NUMBER 2006-1094.

WILLIAMS - PEARCE and ASSOC.,
PROFESSIONAL LAND SURVEYORS, P.A.
1000 N. ARENDELL AVE.
P.O. BOX 892, ZEBULON, N.C. 27597
PHONE: 919-269-9605 LIC. # C-0243

60 0 60 120 180

GRAPHIC SCALE - FEET S:\NEWMAPS\W\WYNDHAM PLACE\LOT PLAN LOT 11.DWG

ALEX PLACE SUBDIVISION
MAP NUMBER 2005-149

PLOT P1
COMFORT
BLACK RIVER
HARNETT
NORTH C

DRAWN BY: —

CHECKED BY: —

DATE: —

SCALE: —

JOB: BGW259

LOGAN 63.67 X 64