


MAP REFERENCE MAP NO. 2013-279

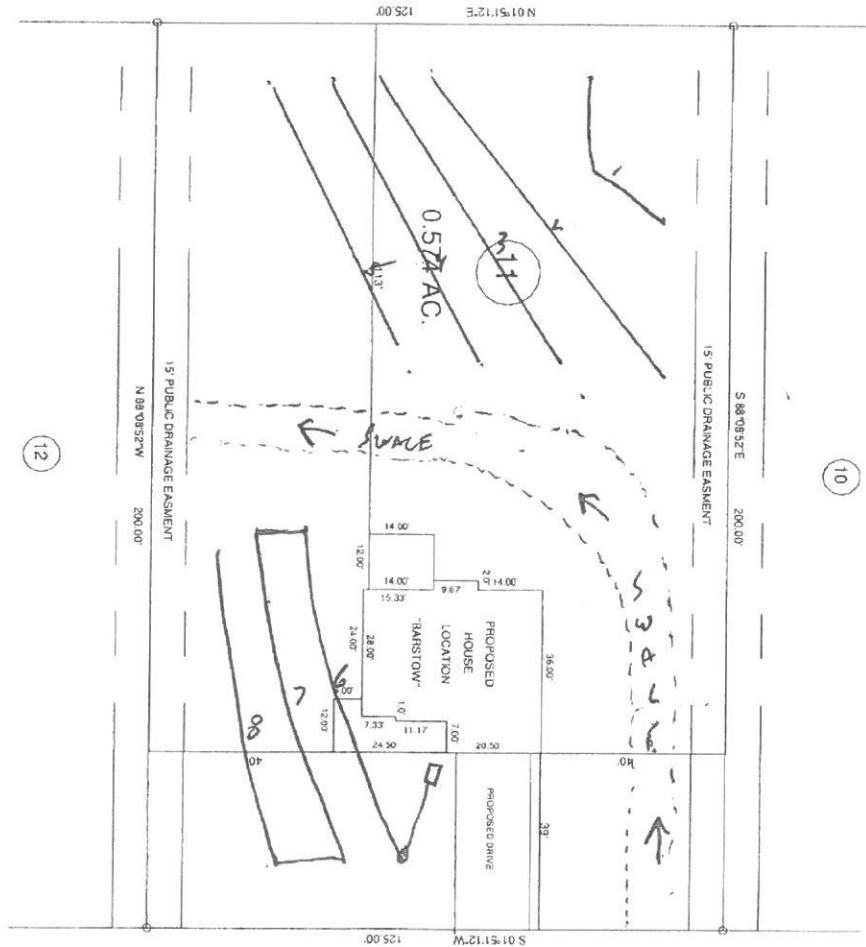

"WIDGON WAY" 50' R/W

SHIFT HOUSE 15' RIGHT

VERTICAL DIMENSIONS
 FRONT YARD ----- 35'
 SIDE YARD ----- 25'
 CORNER LOT SIDE YARD ----- 30'
 MAXIMUM HEIGHT ----- 35'

STREET FOR: _____ PROPOSED PLOT PLAN - LOT - 11 "THOMAS MANOR S/D"		COUNTY: HARRETT DATE: NOVEMBER 03, 2015 TAX PARCEL ID: P15		BENNETT SURVEYS 1562 CLARK RD., LILLINGTON, N.C. 27548 (910) 893-5852		F-1304 SURVEYED BY: HWB DRAWING: 13343	
TOWNSHIP: UPPER LITTLE RIVER	STATE: NORTH CAROLINA	ZONE: WATERSHED DISTRICT	DATE: NOVEMBER 03, 2015	SCALE: 1" = 40'	CHECKED & CLOSURE BY:	SURVEYED BY: HWB	FIELD BOOK: 13343
US 2421 N 1281 VICINITY MAP							