

- LEGEND**
- AC=AIR CONDITIONING UNIT
 - BOC=BACK OF CURB
 - DW=CONC DRIVEWAY
 - EB=ELECTRIC BOX
 - EOP=EDGE OF PAVEMENT
 - P=PATIO
 - PO=PORCH
 - SCO=CLEANOUT
 - SW=SIDEWALK
 - IP=TELEPHONE PEDESTAL
 - WM=WATER METER
 - IRON PIPE FOUND
 - IRON PIPE SET
 - NAIL SET



THIS SURVEY IS OF AN EXISTING PARCEL OR PARCELS OF LAND AND DOES NOT CREATE A NEW STREET OR CHANGE AN EXISTING STREET.



Shawn T. Rumberger 03/25/16
 SHAWN T. RUMBERGER, PLS L-4909 DATE

THIS MAP IS ONLY INTENDED FOR THE PARTIES AND PURPOSES SHOWN. THIS MAP IS NOT FOR RECORDATION. NO TITLE REPORT PROVIDED.

SETBACKS

FRONT	35'
SIDE	10'
REAR	25'
SIDE STREET	20'

VICINITY MAP (NTS)

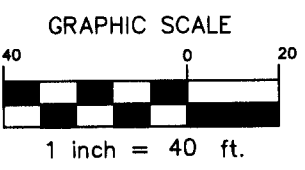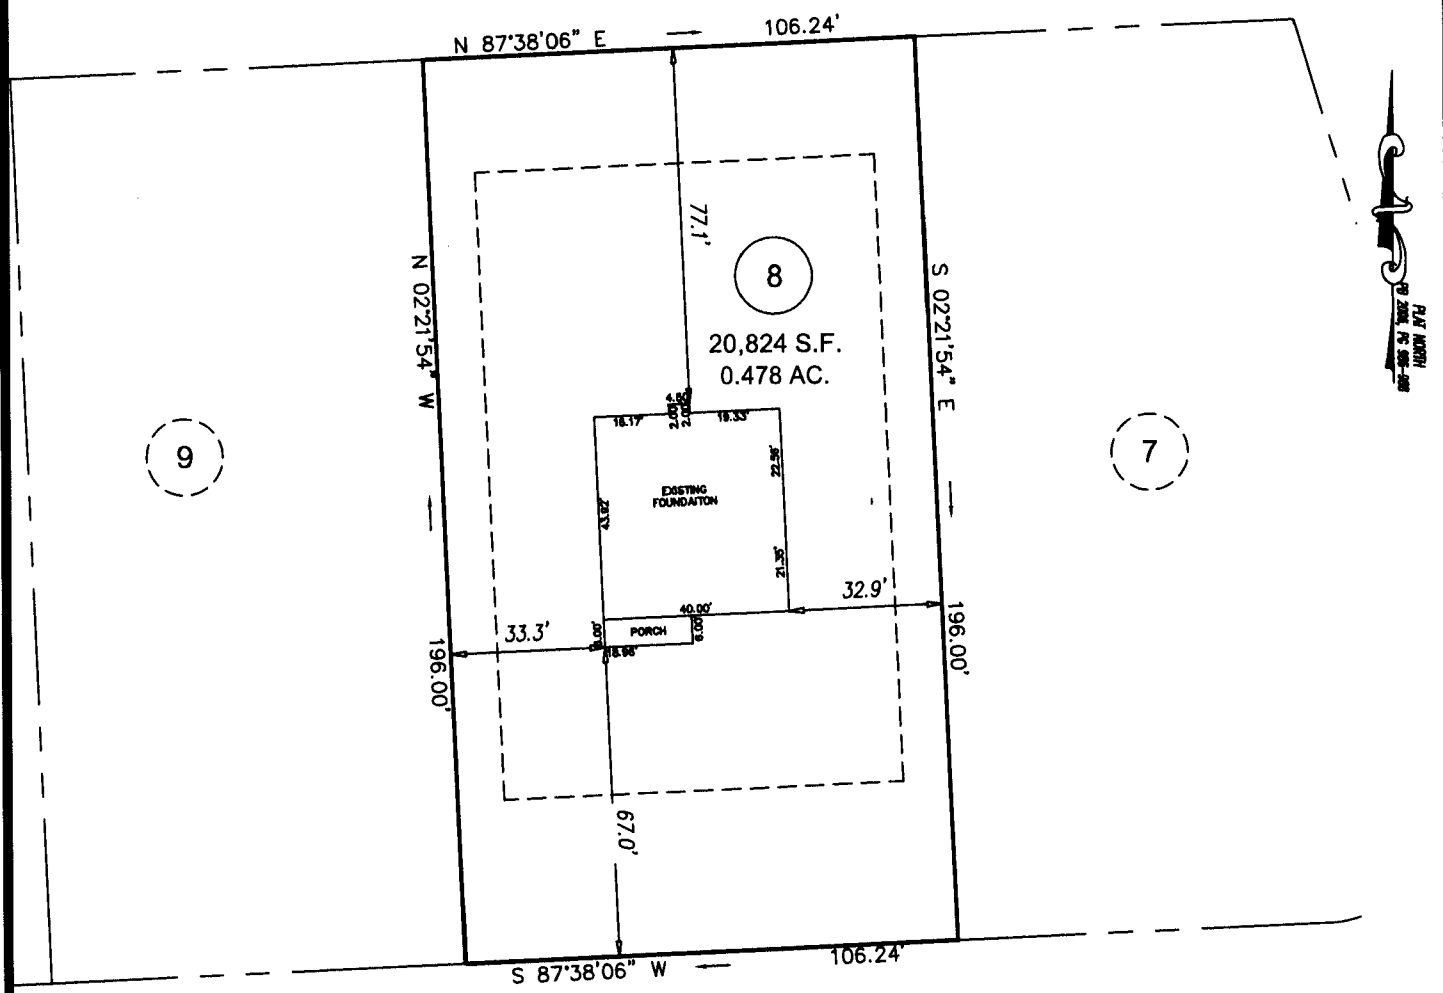

SADDLE LANE
 60' PUBLIC R/W

FOUNDATION SURVEY

ECLS	PROJECT: 14-004
	DRAWN BY: AMW
	SCALE: 1"=40'
	DATE: 03-25-16

FOR
 GARY ROBINSON HOMES
 SADDLE LANE
 LOT 8 JOHNSON FARMS SUBDIVISION
 NEILL'S CREEK TWP., HARNETT CO., NC
 P.B. 2006, PG. 986-988

ECLS
 SURVEYING THE EAST COAST
 227 FISH DRIVE
 ANGLIER, NC 27501
 910.897.3257
 910.897.2329 (FAX)
 ECLSINC.COM

37544