


FOUNDATION SURVEY FOR:  
**MARANAH CUSTOM HOMES**


LOT 26, QUAIL GLEN SUBDIVISION, MAP# 2007 PAGES 635-638  
 BLACK RIVER TOWNSHIP HARNETT COUNTY NORTH CAROLINA

SCALE: 1" = 40'

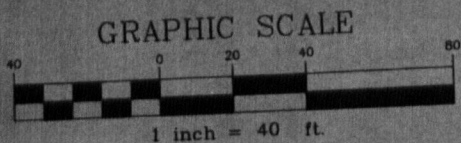

SETTER COURT  
 50' PUBLIC R/W

ENGLISH SPRINGER DRIVE  
 50' PUBLIC R/W

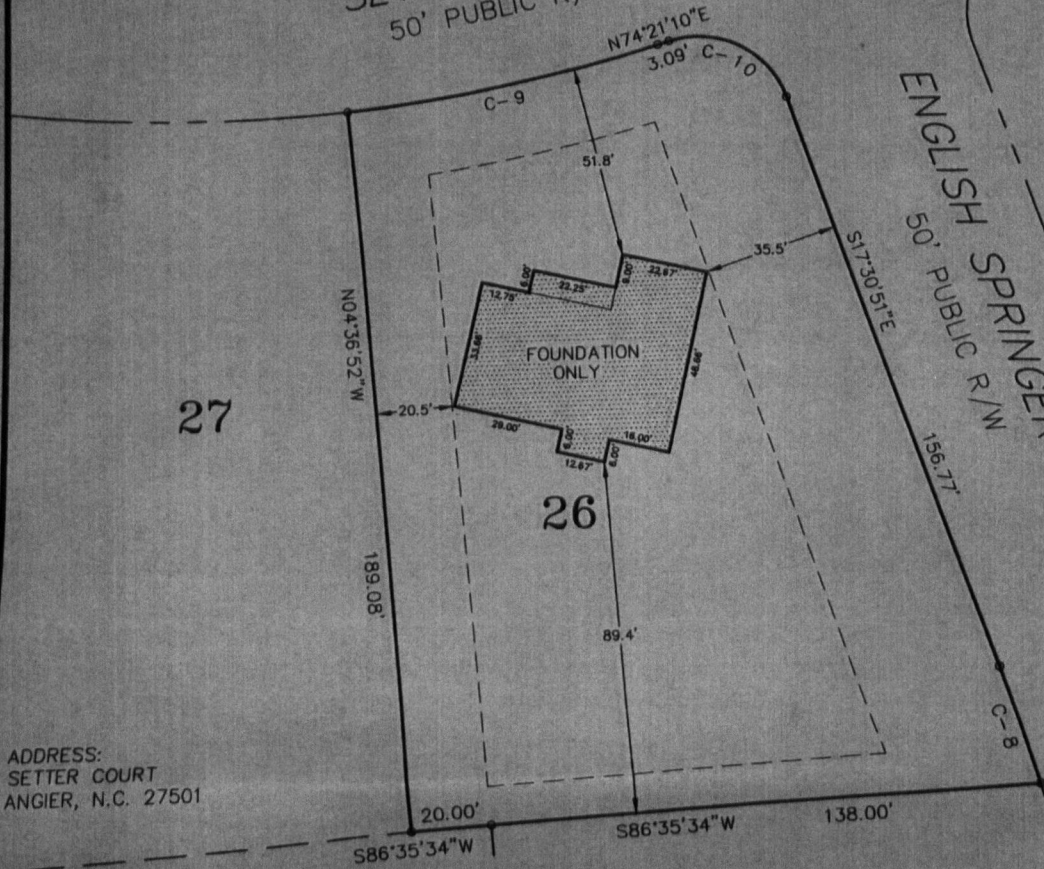

ADDRESS:  
 SETTER COURT  
 ANGIER, N.C. 27501


AREA  
 26,452 sq. ft.  
 0.61 acres

- LEGEND
- EIP - EXISTING IRON PIPE
  - IPS - IRON PIPE SET
  - NIF - NO IRON FOUND
  - PK - PK NAIL
  - RRS - RAILROAD SPIKE

I, Max E. Ashworth, Jr., certify that under my direction and supervision this plat was drawn from an actual field survey. There are no encroachments shown as shown.

Witness my hand and seal this 1st day of APRIL, 2016

*Max E. Ashworth, Jr.*  
 L-3099

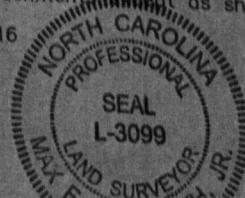

CURVE TABLE