
ADDRESS . . : 99 ROCKY WATER DR SUBDIV: PHELMA B ROGERS & WILLIAM H
CONTRACTOR : KEITH BULLOCK BUILDERS INC. PHONE : (919) 639-7424
OWNER . . : GREGORY JERRY A & HILDA W PHONE :
PARCEL . . : 05-0633- - -0036- -07-
APPL NUMBER: 16-50038215 CP NEW RESIDENTIAL (SFD)
DIRECTIONS : T/S: 03/10/2016 04:07 PM JBROCK -----
CHRISTIAN LIGHT RD GO 4 MILES TO ROCKY
WATERS DR GRAVEL RD BETWEEN MAIL BOXS
4033 AND 4031

STRUCTURE: 000 000 68X63 4BDR CRAWL W/ GARAGE

FLOOD ZONE : FLOOD ZONE X
BEDROOMS : 4000000.00 PROPOSED USE : SFD
SEPTIC - EXISTING? : NEW TANK WATER SUPPLY : COUNTY

PERMIT: CPSF 00 CP * SFD

TYP/SQ	REQUESTED COMPLETED	INSP RESULT	DESCRIPTION RESULTS/COMMENTS
B101 01	11/15/16	BS	R*BLDG FOOTING / TEMP SVC POLE VRU #: 002897672
	11/15/16	AP	T/S: November 15, 2016 09:18 AM BSUTTON ----- Need premise for tpole
B103 01	12/01/16	BS	R*BLDG FOUND & TEMP SVC POLE VRU #: 002905066
	12/01/16	AP	T/S: December 01, 2016 08:29 AM BSUTTON -----
A814 01	12/01/16	SB	ADDRESS CONFIRMATION TIME: 17:00 VRU #: 002905093
	12/01/16	AP	99 ROCKY WATER DR FUQUAY VARINA 27526 T/S: 12/01/2016 10:17 AM SBENNETT -----
B105 01	12/12/16	BS	R*OPEN FLOOR VRU #: 002909295
	12/12/16	AP	T/S: December 12, 2016 07:52 AM BSUTTON -----
R425 01	1/24/17	TI	FOUR TRADE ROUGH IN TIME: 17:00 VRU #: 002923480
	<u>1/24/17</u>	<u>DABS</u>	T/S: 01/23/2017 10:44 AM LBENNETT -----

----- COMMENTS AND NOTES -----

SOUTHERN ENGINEERS


James Herman, PE - Owner

License #: C-1287

Consulting Structural Engineers

KEITH BULLOCK BUILDERS
PROJECT #: 16-1289-A
LOCATION: GAY RESIDENCE
RE: CHANGE FROM TWO 9'-0" GARAGE
DOORS TO ONE 18'-0" GARAGE
DOORS TO ONE 18'-0" GARAGE
DOORS.

PAGE 1 OF 2
DECEMBER 6, 2016

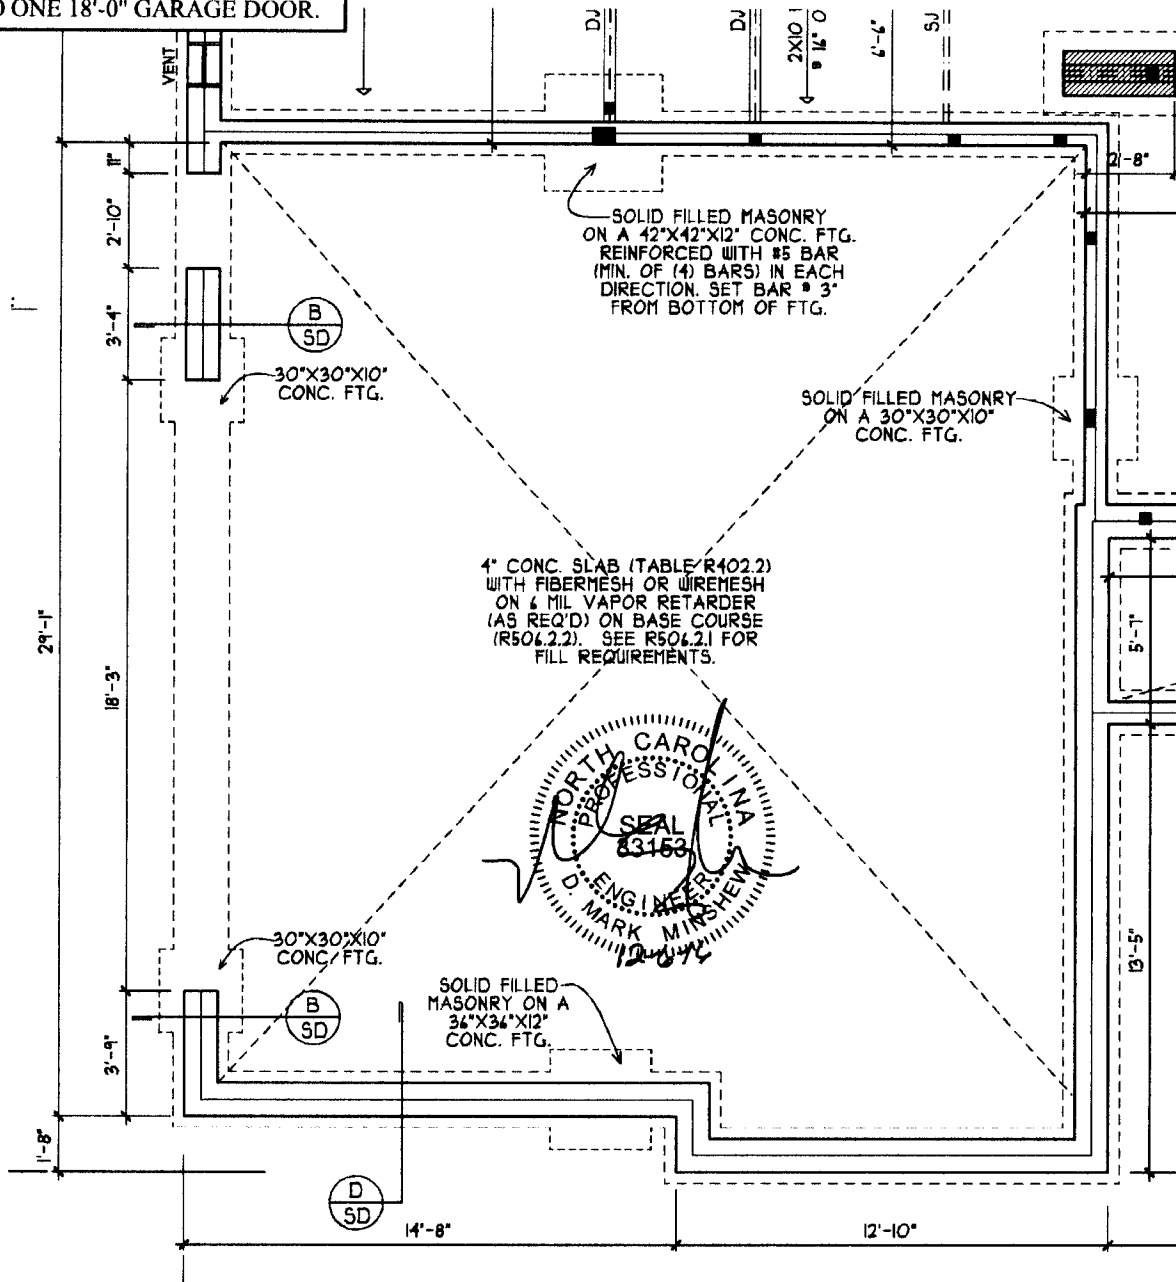

PARTIAL FOUNDATION PLAN
3/16" = 1'-0"

3716 Benson Drive Raleigh, NC 27609 (919) 878-1617 (888) 200-7607 fax: (919) 873-9029
www.southernengineers.com email: southern@southernengineers.com

SOUTHERN ENGINEERS


James Herman, PE - Owner

License #: C-1287

Consulting Structural Engineers

KEITH BULLOCK BUILDERS
PROJECT #: 16-1289-A
LOCATION: GAY RESIDENCE
RE: CHANGE FROM TWO 9'-0" GARAGE
DOORS TO ONE 18'-0" GARAGE
DOOR.

PAGE 2 OF 2
DECEMBER 6, 2016

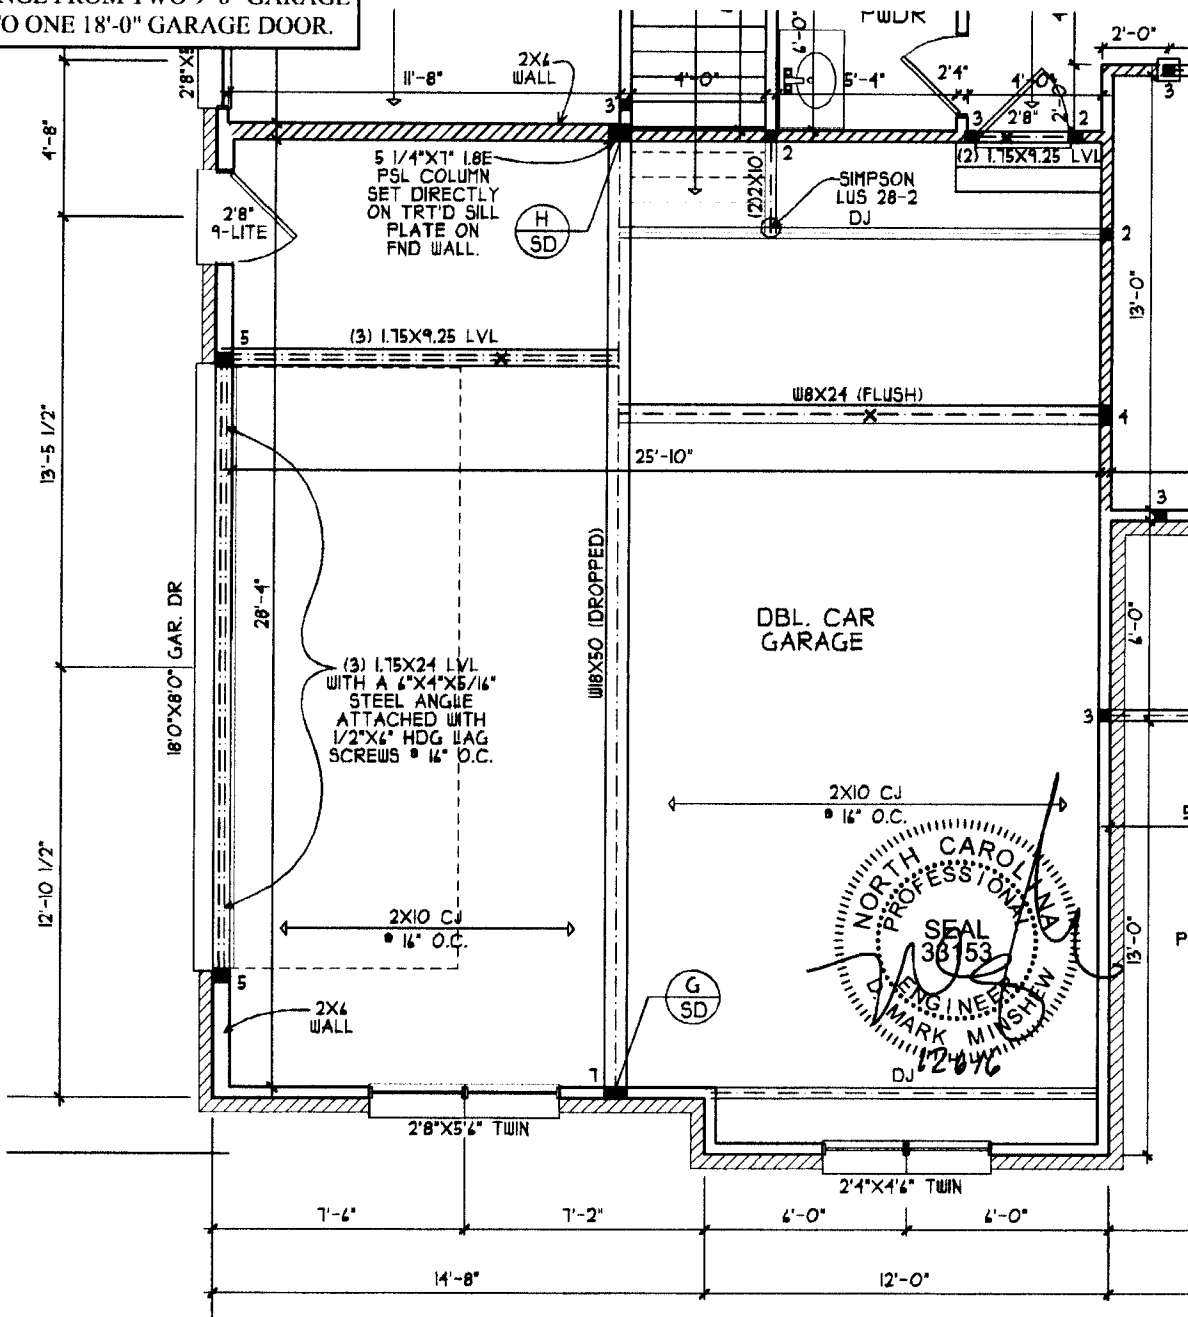

PARTIAL 1ST FLOOR PLAN
3/16" = 1'-0"

3716 Benson Drive Raleigh, NC 27609 (919) 878-1617 (888) 200-7607 fax: (919) 873-9029
www.southernengineers.com email: southern@southernengineers.com