


THIS MAP IS NOT INTENDED FOR RECORDATION, SALES, CONVEYANCES OR TO BE ATTACHED TO A DEED AS AN EXHIBIT.

**Legend:**

- EIP- Existing Iron Pipe
- EPN - Existing Iron Pin
- Ex. R/W Mon. - Existing Right-of-Way Monument
- ERB- Existing Rebar
- CIP- Existing Crimped Iron Pipe
- SRB- Set Rebar
- A/G- Above Ground
- B/G- Below Ground
- - - - - Adjacent Property
- - - - - Surveyed Property
- - - - - Old Lot Lines
- - - - - R/W - Right-Of-Way
- - - - - Tie Line


**Notes:**

1. Property Address - 4260 Hwy 210 S. Bunnlevel
2. Acreage computed by Coordinate Geometry Method.
3. All Distances Are Horizontal Ground Distances.
4. Property is Subject to all Easements of Record.
5. Adjoining Property Information Per Harnett County Tax Records.
6. Property is Zoned RA-20R.
7. This Plot Plan is drawn from a partial survey and the Plat referenced on the face of this map.

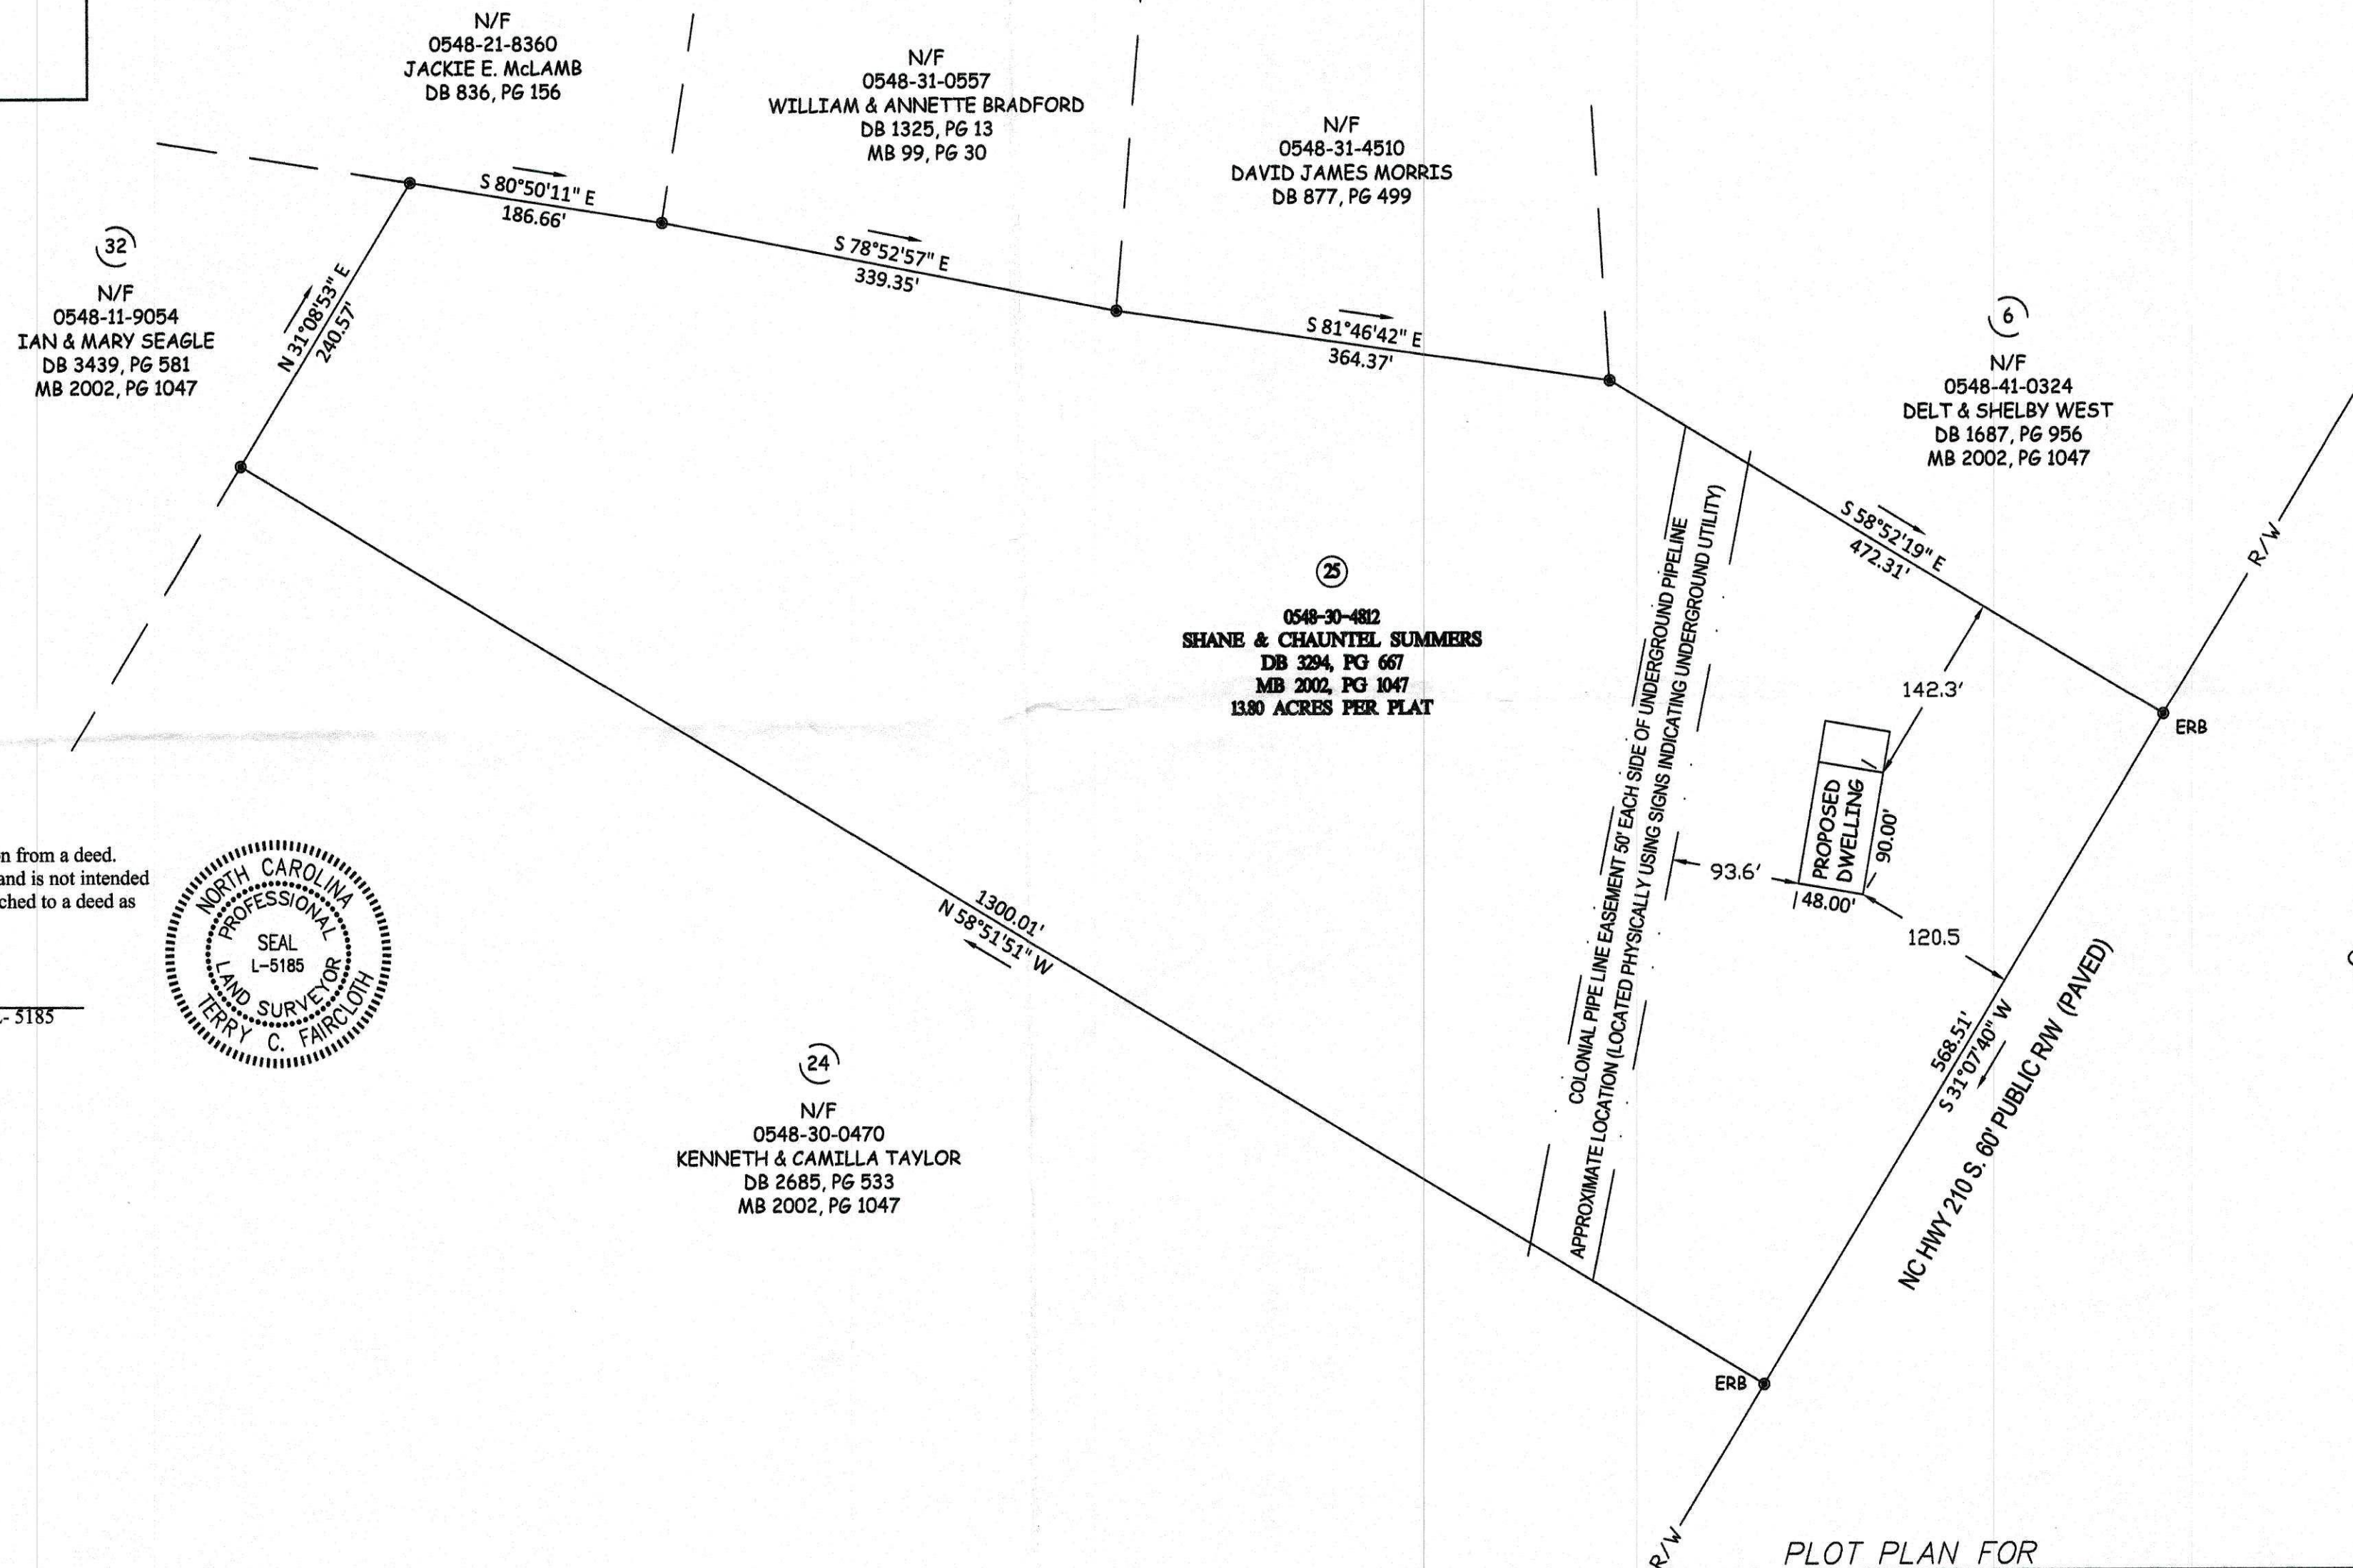

NORTH CAROLINA CUMBERLAND COUNTY  
I certify that this plat was drawn under my supervision from a deed. This map does not conform to Gs 47-30 as amended and is not intended for recordation, nor should a copy of this map be attached to a deed as an exhibit to be recorded per GS 89C-26.

Terry C. Faircloth License No. L-5185

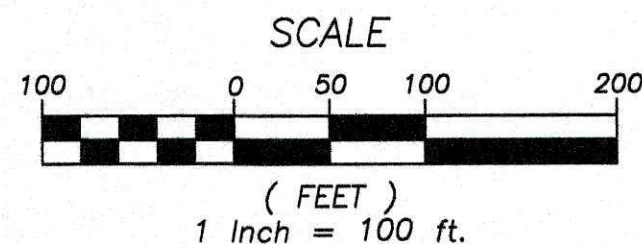

**SOUTHEASTERN GENERAL CONTRACTORS**  
STEWART'S CREEK TOWNSHIP NEAR TOWN OF BUNNLEVEL  
HARNETT COUNTY NORTH CAROLINA

TERRY C. FAIRCLOTH, PROFESSIONAL LAND SURVEYOR 2017 FALLOW RUN FAYETTEVILLE, NC 28312 CELL# 910-494-7444	SURVEYED BY: JMM, TCF	DATE: MAY 17 2017
	DRAWN BY: TCF	JOB NO.: 230 SEGC
PARCEL NO. 0548-30-4812	CHECKED BY: TCF	DRAWING NO.: 230
	SCALE: 1" = 100'	SHEET: 1 of 1

MB 2002, PG 1047