


VICINITY MAP
No Scale

LEGEND

- Surveyed Property Line
- Right-of-Way Line
- Easement Line
- Property Line - Not Surveyed
- EIP - Existing Iron Pipe
- ISS - Iron Stake Set
- EIS - Existing Iron Stake

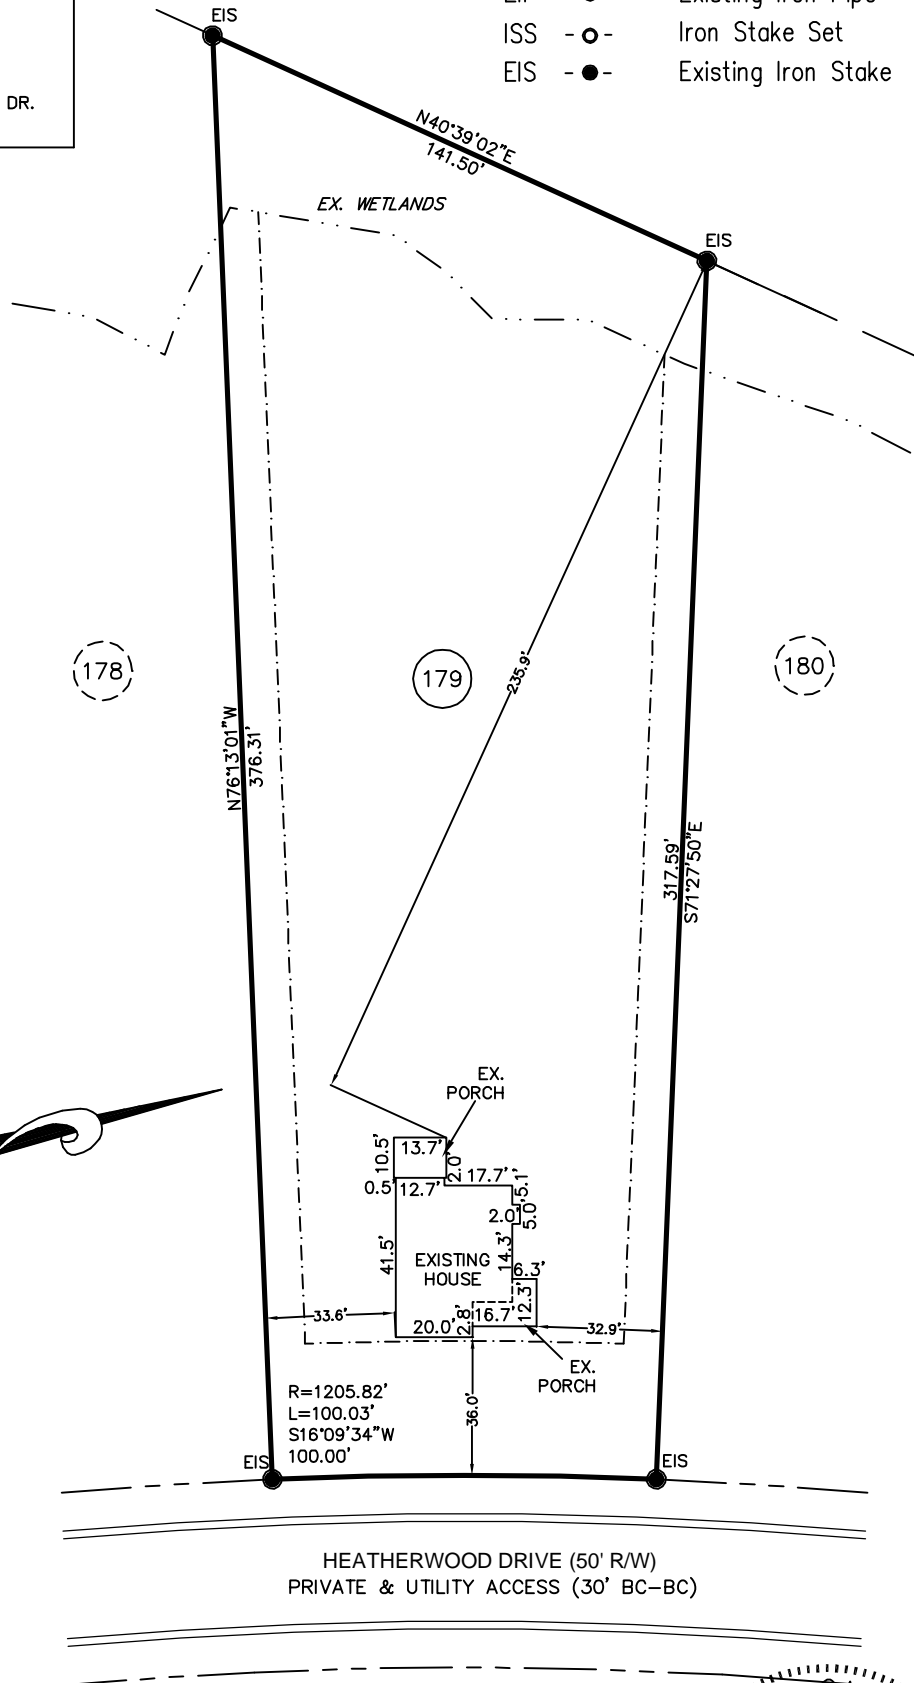

FOUNDATION

PROPERTY OF: MCKEE HOMES, LLC
ADDRESS: HEATHERWOOD DRIVE
COUNTY: HARNETT
DATE: AUGUST 1, 2016
SCALE: 1" = 50'
SUBDIVISION: OAKMONT SUBDIVISION
 PHASE TWO
 SECTION ONE
 MAP BOOK 2016, PAGE 47



This map is not for recordation and can not be used for conveyances.

Averette Engineering Co., P.A.
 Established 1970
 CIVIL ENGINEERING
 LAND SURVEYING
 PLANNING

Address:
 712 E. Lake Ridge Road
 Raeford, NC 28376

Phone: (910) 488-5656
Fax: (910) 488-0181
License: C-0146
Web: www.averette-eng.com

Michael D. Averette
 MICHAEL D. AVERETTE L-3352
 Professional Land Surveyor
 AUGUST 1, 2016
 Date