

VICINITY MAP (NTS)

- LEGEND**
- PO=PORCH
 - P=PATIO
 - SW=SIDEWALK
 - DW=CONC DRIVEWAY
 - EB=ELECTRIC BOX
 - SCO=CLEANOUT
 - TP=TELEPHONE PEDESTAL
 - WM=WATER METER
 - AC=AIR CONDITIONING UNIT
 - BOC=BACK OF CURB
 - EOP=EDGE OF PAVEMENT
 - IRON PIPE FOUND
 - IRON PIPE SET
 - NAIL SET



THIS SURVEY IS OF AN EXISTING PARCEL OR PARCELS OF LAND AND DOES NOT CREATE A NEW STREET OR CHANGE AN EXISTING STREET.

Shawn T. Rumberger 1-23-17
 SHAWN T. RUMBERGER, PLS L-4909 DATE



THIS MAP IS ONLY INTENDED FOR THE PARTIES AND PURPOSES SHOWN. THIS MAP IS NOT FOR RECORDATION. NO TITLE REPORT PROVIDED.

SETBACKS

FRONT	35'
SIDE	10'
REAR	25'
SIDE STREET	20'



REMINGTON HILL DRIVE
 50' PUBLIC R/W

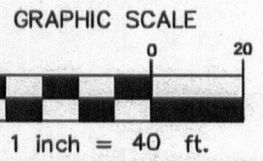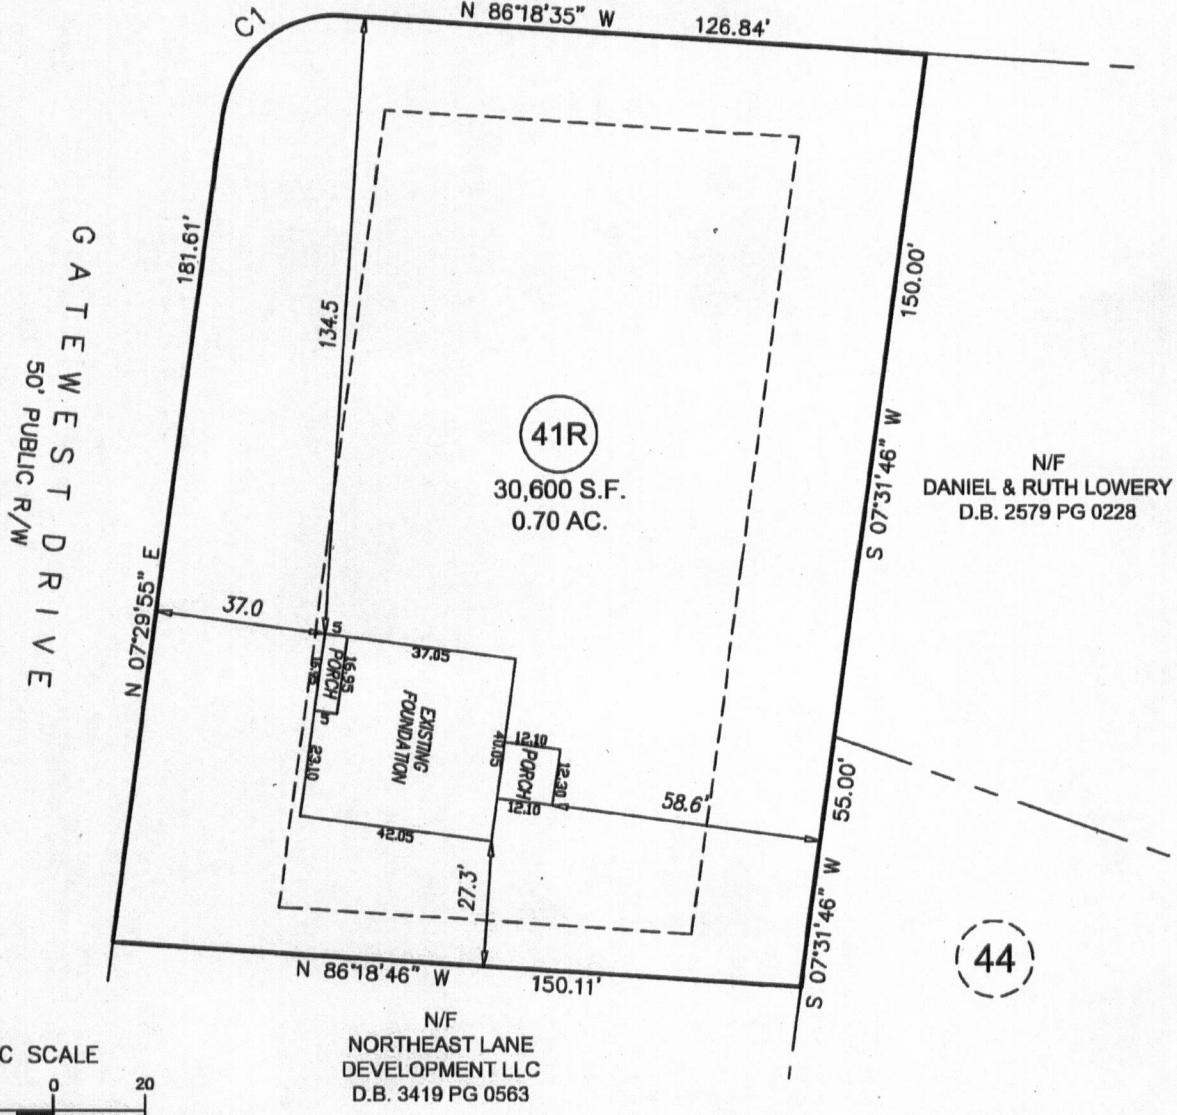

CURVE TABLE

CURVE	ARC	RADIUS	BEARING	CHORD
C1	137.81'	25.00'	N 50°35'40" E	34.16'

FOUNDATION SURVEY

PROJECT:	16-008 GATEWEST
DRAWN BY:	JER
SCALE:	1"=40'
DATE:	01-23-17

FOR
GARY ROBINSON HOMES
 GATEWEST DRIVE
 LOT 41R GATEWEST SUBDIVISION
 ANDERSON CREEK TWP., HARNETT CO., NC
 P.B. 2016, PG. 294

ECLS GLOBAL
 U.S. VETERAN-OWNED
 19 N MCKINLEY ST
 COATS, NC 27521
 910.897.3257 ECLSGLOBAL.COM
 910.897.2329 (FAX) CO#0-4175

16-50038767