

ADDRESS : 21 ROWLAND DR
CONTRACTOR : WYNN CONSTRUCTION, INC.
OWNER : LITTLE CROSS LLC
PARCEL : 08-0653- - -0029- -05-
APPL NUMBER: 16-50038973 CP NEW RESIDENTIAL (SFD)
DIRECTIONS : T/S: 06/14/2016 03:13 PM JBROCK ----
AVERY POND #5
HWY 210 APPROX 3 MILES L ON 401 FOR 15
MILES L ON CHALYBEATE RD FOR 1/8 MILE
AVERY POND ON L

SUBDIV: AVERY POND 32LOTS
PHONE : (919) 528-1347
PHONE :

STRUCTURE: 000 000 60X60 3BDR MONO W/ GARAGE & COVERED BP

FLOOD ZONE : FLOOD ZONE X
BEDROOMS : 3000000.00
SEPTIC - EXISTING? : NEW TANK
PROPOSED USE : SFD
WATER SUPPLY : COUNTY


PERMIT: CPSF 00 CP * SFD

TYP/SQ	REQUESTED COMPLETED	INSP RESULT	DESCRIPTION RESULTS/COMMENTS
A814 01	8/05/16	TI	ADDRESS CONFIRMATION VRU #: 002853576
P309 01	8/05/16	DT	R*PLUMB UNDER SLAB VRU #: 002853567
	8/05/16	AP	T/S: 08/05/2016 02:15 PM DETAYLOR -----
B114 01	8/08/16	TI	R*BLDG MONO SLAB/TEMP SVC POLE TIME: 17:00 VRU #: 002854347
	8/8/16	AP DT	T/S: 08/05/2016 12:50 PM DJOHNSON ----- TSP INSPECTION ALSO

COMMENTS AND NOTES

516 C.W. Johnson


51583538

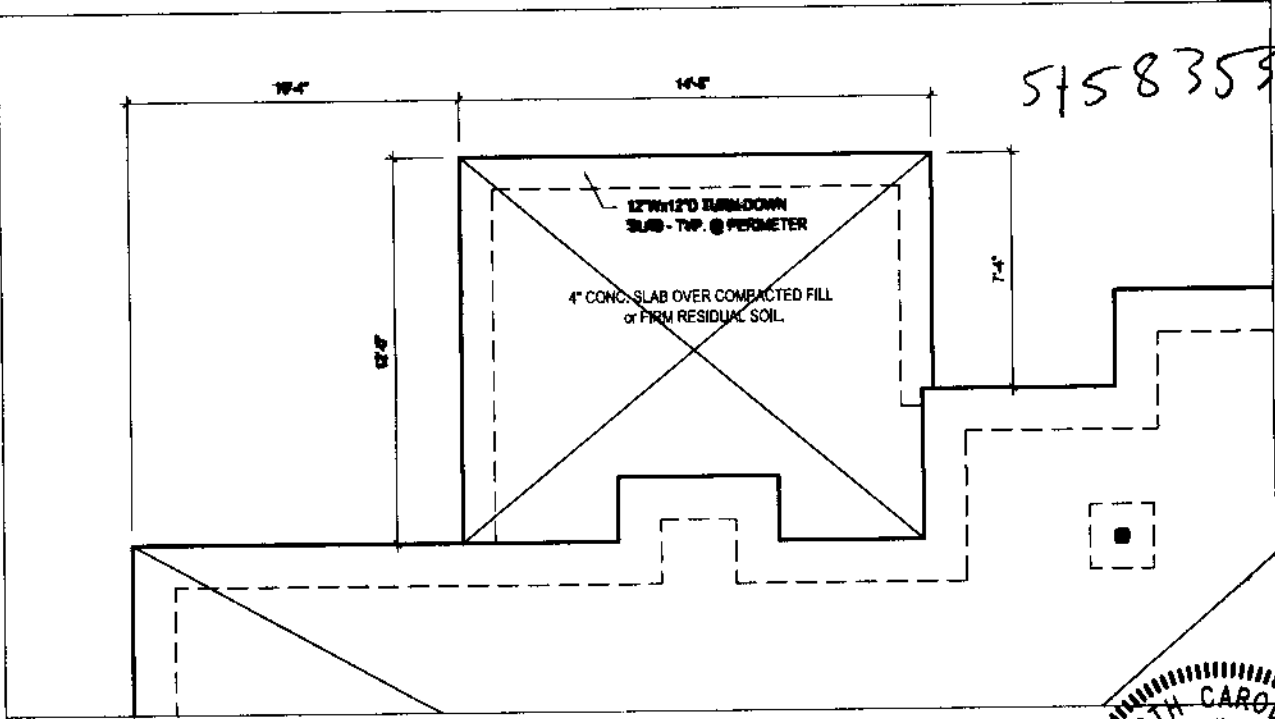

MONO SLAB FOUNDATION

NORTH CAROLINA
PROFESSIONAL
8-5-16
032702
ENGINEER
MARK E. JONES

Mark E. Jones

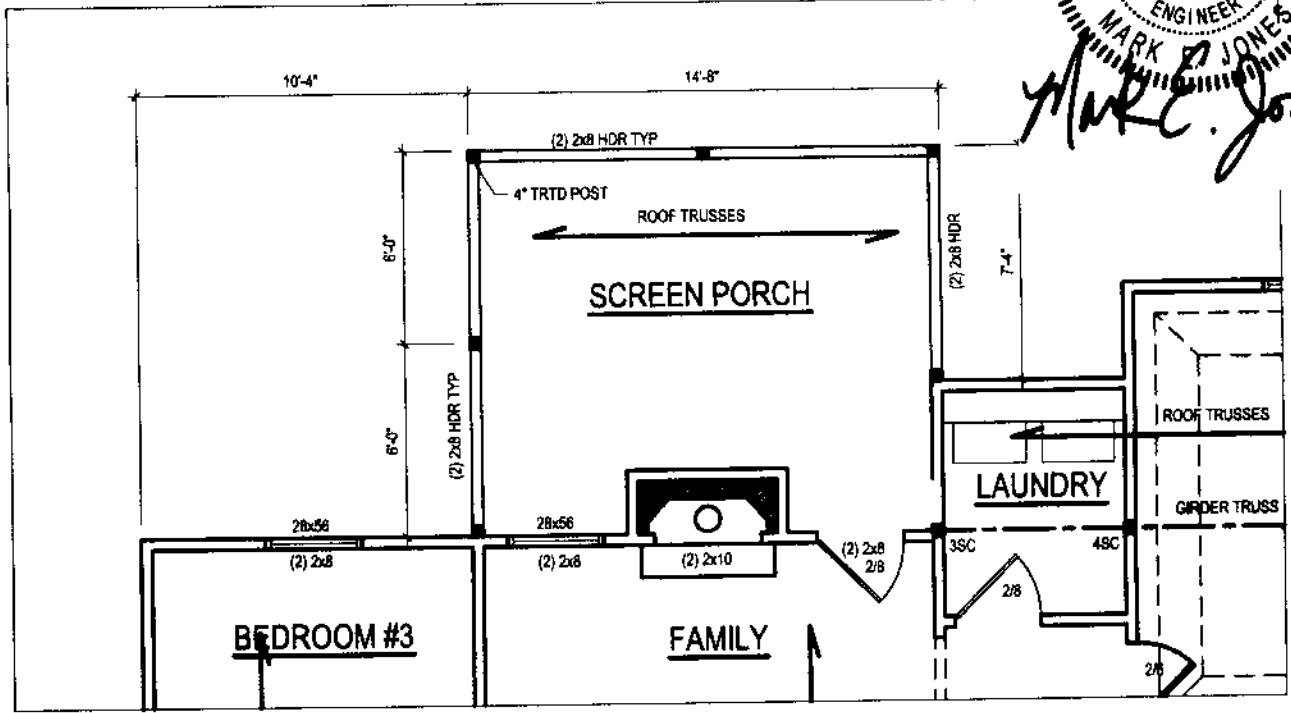

SCREEN PORCH FLOOR PLAN

Mark E. Jones, PE

6425 GLEN DEAN COURT
RALEIGH, NC 27603
PHONE: (919) 395-5618

PROJECT	10-161 THE ADDISON PLAN		
LOCATION	WYNN HOMES		
DESIGNED BY	MEJ	DATE	8/5/16
SCALE	NTS	PAGE	1 OF 1