


Foundation  
Survey

LOT 46  
33,435 sq. ft.  
(0.77 AC.)

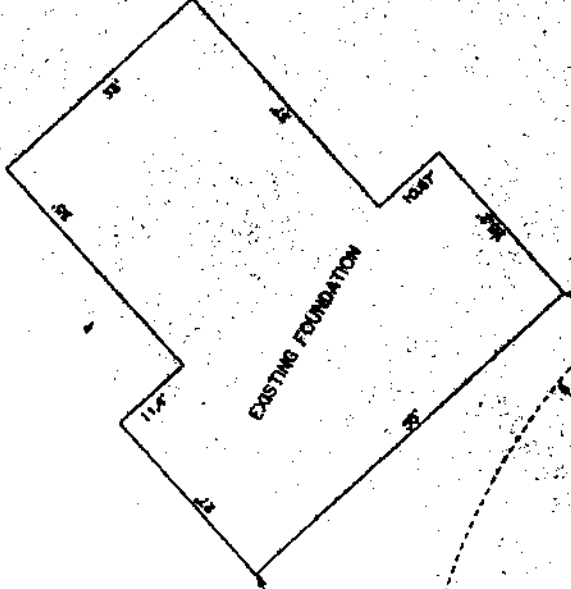

N 45°55'10"E 187.76'

64.47'

CP

S 35°43'55"E

244.36' TOTAL

180.08'

ALL DIMENSIONS BETWEEN LINES

S 89°25'41"W 20.41'  
A=21.08' R=23.00'

N 21°40'20"W 21.08'  
A=21.34' R=23.00'

CONTROL CR  
FB

R 194.46' TOTAL

S 62°18'00"W 88.22'

MARVIN-FERGUSON