



VICINITY MAP (NTS)

- LEGEND**
- AC=AIR CONDITIONING UNIT
  - BOC=BACK OF CURB
  - DW=CONC DRIVEWAY
  - EB=ELECTRIC BOX
  - EDP=EDGE OF PAVEMENT
  - P=PATIO
  - PO=PORCH
  - SCO=CLEANOUT
  - SW=SIDEWALK
  - TP=TELEPHONE PEDESTAL
  - WM=WATER METER
  - IRON PIPE FOUND
  - ⊙ IRON PIPE SET
  - NAIL SET



THIS SURVEY IS OF AN EXISTING PARCEL OR PARCELS OF LAND AND DOES NOT CREATE A NEW STREET OR CHANGE AN EXISTING STREET.

*Shawn T. Rumberger* 3-10-17  
 SHAWN T. RUMBERGER, P.L.S. L-4909 DATE

THIS MAP IS ONLY INTENDED FOR THE PARTIES AND PURPOSES SHOWN. THIS MAP IS NOT FOR RECORDATION. NO TITLE REPORT PROVIDED.

**SETBACKS**


FRONT	35'
SIDE	10'
REAR	25'
SIDE STREET	20'

**CURVE TABLE**

CURVE	BEARING	CHORD	RADIUS	ARC
C2	S 82°14'34" W	61.95'	330.00'	62.04'

**LINE TABLE**

LINE	LENGTH	BEARING
L1	17.95'	S 87°38'6" W

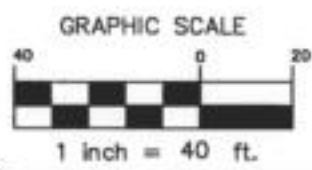

SADDLE LANE  
 60' PUBLIC R/W  
 FOUNDATION SURVEY



PROJECT:	14-004
DRAWN BY:	JER
SCALE:	1"=40'
DATE:	03-10-17

FOR  
**GARY ROBINSON HOMES**  
 SADDLE LANE  
 LOT 11 JOHNSON FARMS SUBDIVISION  
 NEILL'S CREEK TWP., HARNETT CO., NC  
 P.B. 2006, PG. 986-988

**ECLS GLOBAL**  
 U.S. VETERAN-OWNED  
 19 N MCKINLEY ST  
 COATS, NC 27521  
 910.897.3257 ECLSGLOBAL.COM  
 910.897.2329 (FAX) GOFO-4175