


Vicinity Map
(Not to Scale)


- LEGEND**
- R/W-RIGHT OF WAY
 - DB-DEED BOOK
 - PG-PAGE
 - EIR-EXISTING IRON REBAR
 - SF-SQUARE FEET
 - AC-ACRE(S)
 - PB-PLAT BOOK
 - AG-ABOVE GROUND
 - BG-BELOW GROUND
 - (F)-FIELD MEASUREMENT
 - (R)-RECORDED MEASUREMENT
 - EMN-EXISTING MAG NAIL
- _____ -SURVEYED LINE
 - - - - - - -EASEMENT LINE
 - - - - - - -LINE NOT SURVEYED

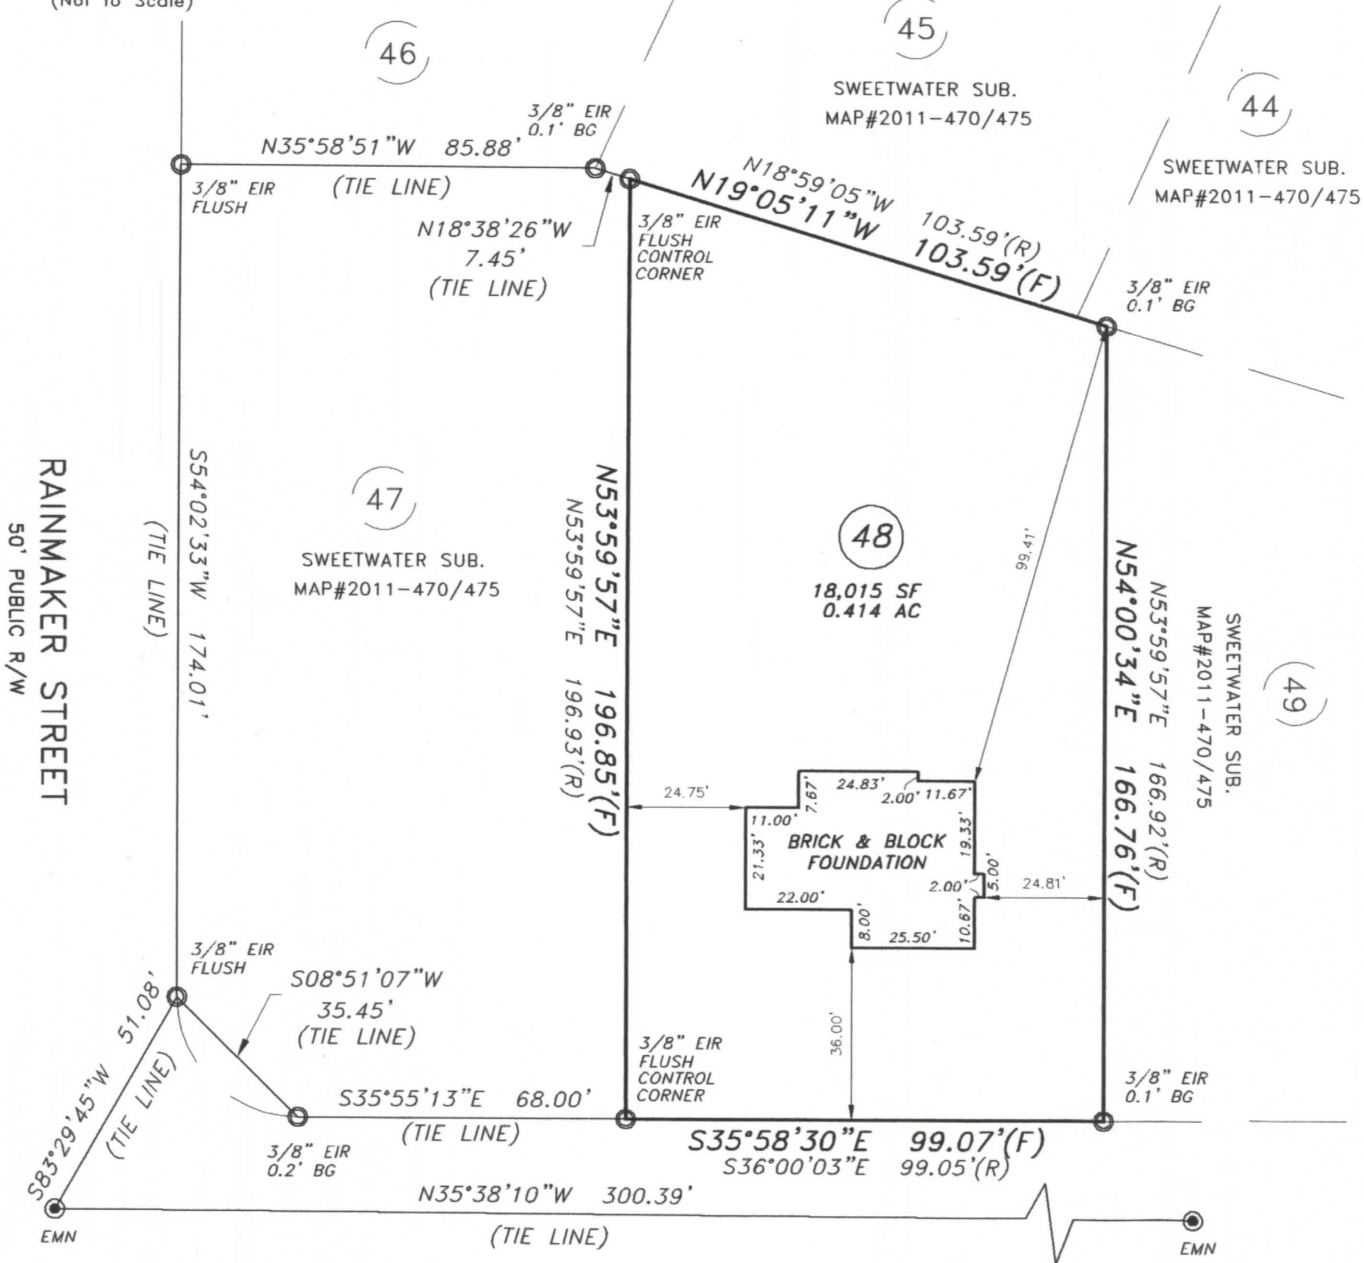

FOUNDATION SURVEY


PROPERTY OF: ATLANTIC CONSTRUCTION INC
 ADDRESS: 31 FOLLY COURT
 CITY: LINDEN, NC
 COUNTY: HARNETT
 TAX PIN: 0544-46-1613.000

TOWNSHIP: STEWARTS CREEK
 DATE: JANUARY 6, 2017
 SCALE: 1" = 40'
 REFERENCE: LOT 48
 SWEETWATER SUB
 MAP # 2011
 PGS 470-475

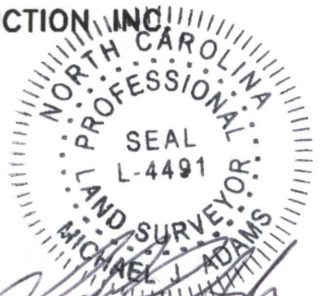

MICHAEL J. ADAMS PLS-L-4491
 CFS NC-075

MINIMUM SETBACKS:
 35'-FRONT
 10'-SIDE
 25'-REAR
 20'-CORNER

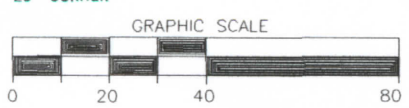

M.A.P.S. SURVEYING, INC.
 C-2589
 1306 FORT BRAGG ROAD
 FAYETTEVILLE, NC 28305
 PHN: (910)484-6432
 MAPSSURVEYING@NC.RR.COM

I CERTIFY THAT THIS MAP WAS DRAWN UNDER MY SUPERVISION FROM AN ACTUAL SURVEY MADE UNDER MY SUPERVISION, DEED DESCRIPTION RECORDED IN MAP# 2011, PGS 470-475 THAT THE BOUNDARIES NOT SURVEYED ARE INDICATED AS DRAWN FROM INFORMATION IN MAP# 2011, PGS 470-475; THAT THE RATIO OF PRECISION OR POSITIONAL ACCURACY IS GREATER THAN 1:10,000; AND THAT THIS MAP MEETS THE REQUIREMENTS OF THE STANDARDS OF PRACTICE FOR LAND SURVEYING IN NORTH CAROLINA (21 NCAC 56.1600). THIS MAP IS NOT DRAWN IN ACCORDANCE WITH GS 47-30. THIS 6TH DAY OF JANUARY, 2017.

DRAWN BY: SFP