



I, MICHAEL P. GRIFFIN, certify that under my direction and supervision this map was drawn from an actual field survey; that the error of closure of the survey as calculated by coordinates is 1: 10,000+; that the area shown hereon was calculated by coordinates.
 Witness my hand and seal this 12TH day of DECEMBER 2016.

BK 2016 PG 47-48
 HARNETT CO. REGISTRY

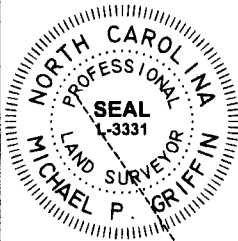

Mike Griffin

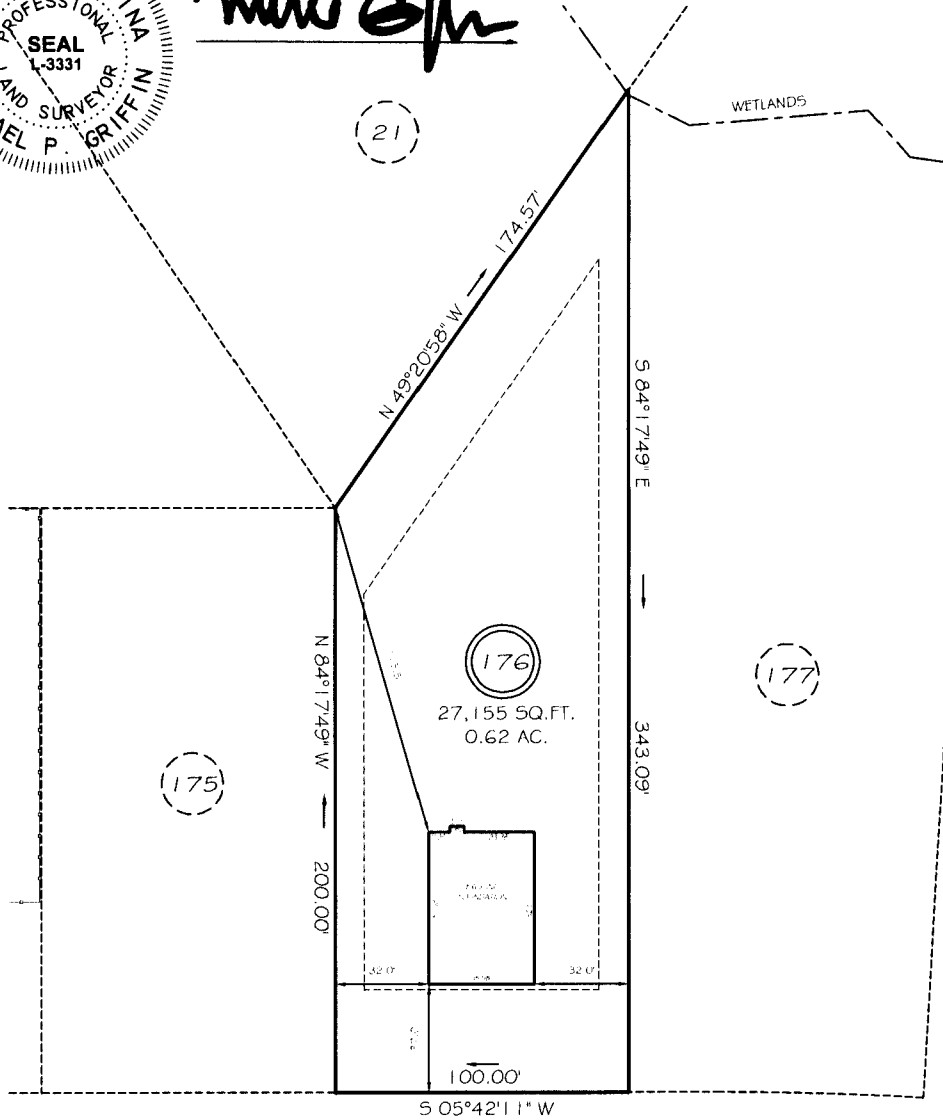

HEATHERWOOD DRIVE
 50' RW (PUBLIC & UTILITY ACCESS)


SETBACKS

FRONT	35'
REAR	25'
SIDE	10'

LEGEND

THIS PROPERTY IS NOT LOCATED
 IN THE 100 YEAR FLOOD ZONE.

EIP	EXISTING IRON PIPE	FES	FLARED END SECTION
IPS	IRON PIPE SET	WM	WATER METER
RAW	RIGHT OF WAY	CO	CLEAN OUT
N/F	NOW OR FORMERLY	FH	FIRE HYDRANT
EIS	EXISTING IRON STAKE	CB	CATCH BASIN

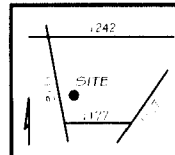

GLS GRIFFIN LAND SURVEYING, INC.
 P.O. BOX 148
 FUQUAY-VARINA, NC 27526
 (919) - 567-1963

FOUNDATION SURVEY
 FOR
H & H HOMES

DRAWN BY KDF	DATE 12/12/16
CHECKED BY MPG	SCALE 1" = 50'

OAKMONT
 LOT 176
 HEATHERWOOD DRIVE
 NORTH CAROLINA
 HARNETT COUNTY BARBECUE TOWNSHIP