

COMMENTS: _____

LANDSCAPE POSITIONS

GROUP

TEXTURES

.1955 LTAR

CONSISTENCE MOIST

WET

R-RIDGE

S-SHOULDER SLOPE

L-LINEAR SLOPE

FS-FOOT SLOPE

N-NOSE SLOPE

H-HEAD SLOPE

CC-CONCLAVE SLOPE

CV-CONVEY SLOPE

T-TERRACE

FP-FLOOD PLAN

STRUCURE

SG-SINGLE GRAIN

M-MASSIVE

CR-CRUMB

GR-GRANULAR

SBK-SUBANGULAR BLOCKY

ABK-ANGULAR BLOCKY

PL-PLATY

PR-PRISMATIC

IV

SIC-SILTY CLAY

0.4 - 0.1

C-CLAY

SC-SANDY CLAY

MINERALOGY

SLIGHTLY EXPANSIVE

EXPANSIVE

III

SI-SILT

0.6 - 0.3

SIL-SILT LOAM

CL-CLAY LOAM

SCL-SANDY CLAY LOAM

II

SL-SANDY LOAM

0.8 - 0.6

L-LOAM

FI-FIRM

VFI-VERY FIRM

EFI-EXTREMELY FIRM

VP-VERY PLASTIC

P-PLASTIC

SP-SLIGHTLY STICKY

NP-NON-PLASTIC

VS-VERY STICKY

S-STICKY

SS-SLIGHTLY STICKY

NS-NON-STICKY

VFR-VERY FRIABLE


FR-FRIABLE

FI-FIRM

VFI-VERY FIRM

EFI-EXTREMELY FIRM

Show profile locations and other site features (dimensions, references or benchmark, and North)

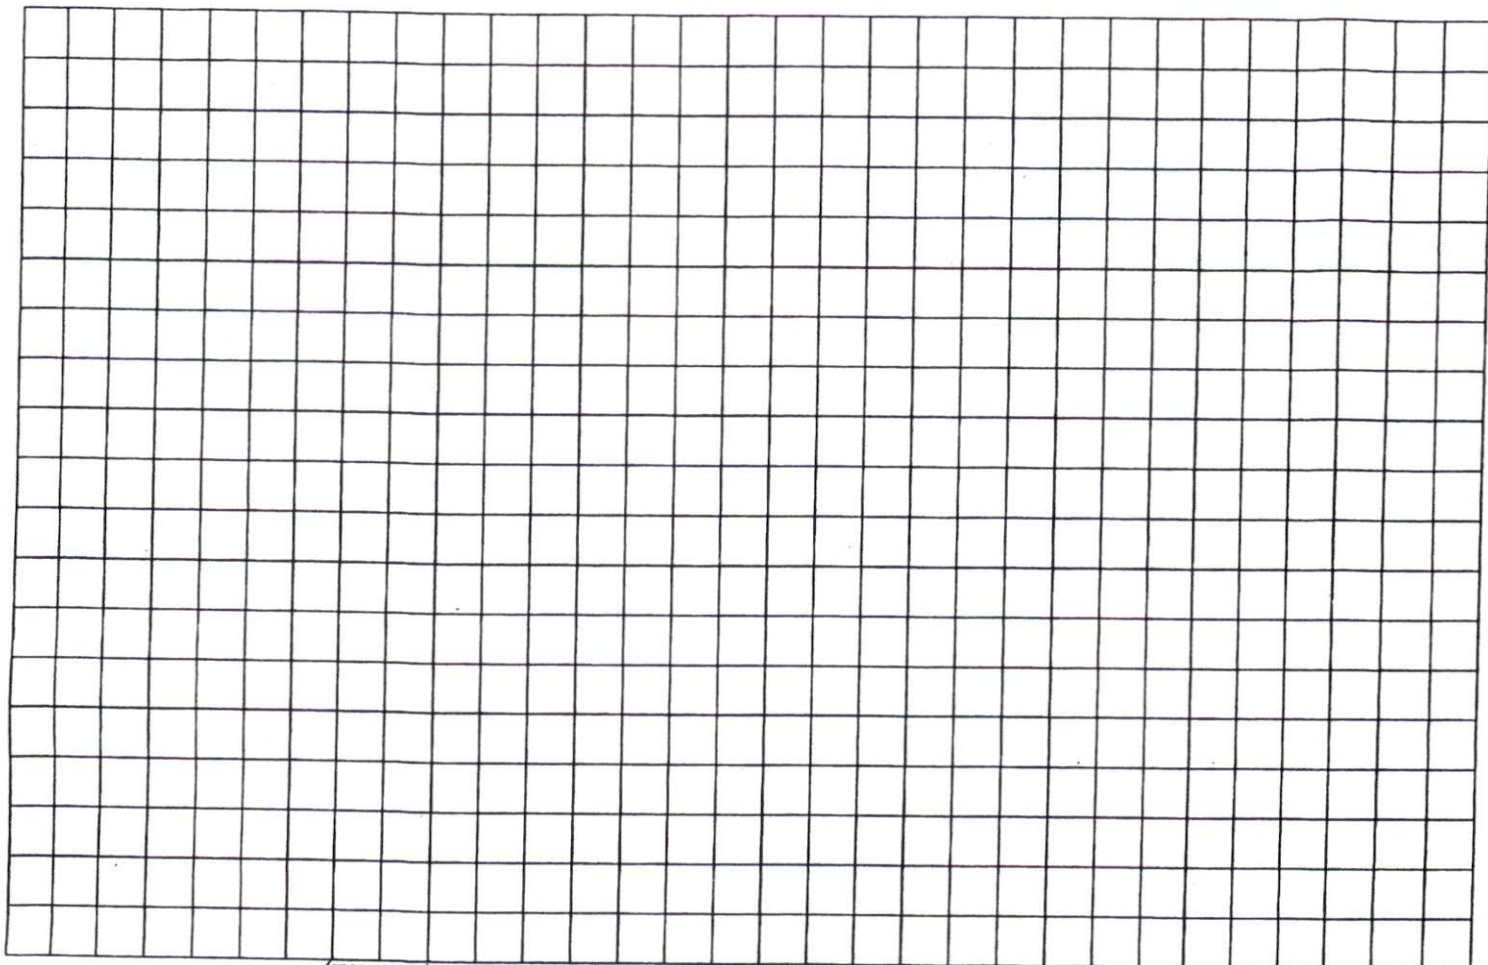

WILLIAM HAMILTON
D.B. 1453, PG. 117


TRACT 3
MAP # 2000-272

SITE PLAN APPROVAL
DISTRICT SA202 USE SCD
#BEDROOMS 3
400
ADMINISTRATOR

ROBERT A. THOMAS
D.B. 893, PG. 184

TRACT 2
P.C. D, SL. 150-C

BEARING	DISTANCE
N 0°41'33"W	36.19'
N 0°42'54"W	55.79'
S 87°22'35"E	30.47'
N 2°30'27"W	48.33'
N 8°41'00"W	70.69'
N 25°35'30"W	89.88'
N 51°53'11"W	83.37'
N 51°53'11"W	12.17'

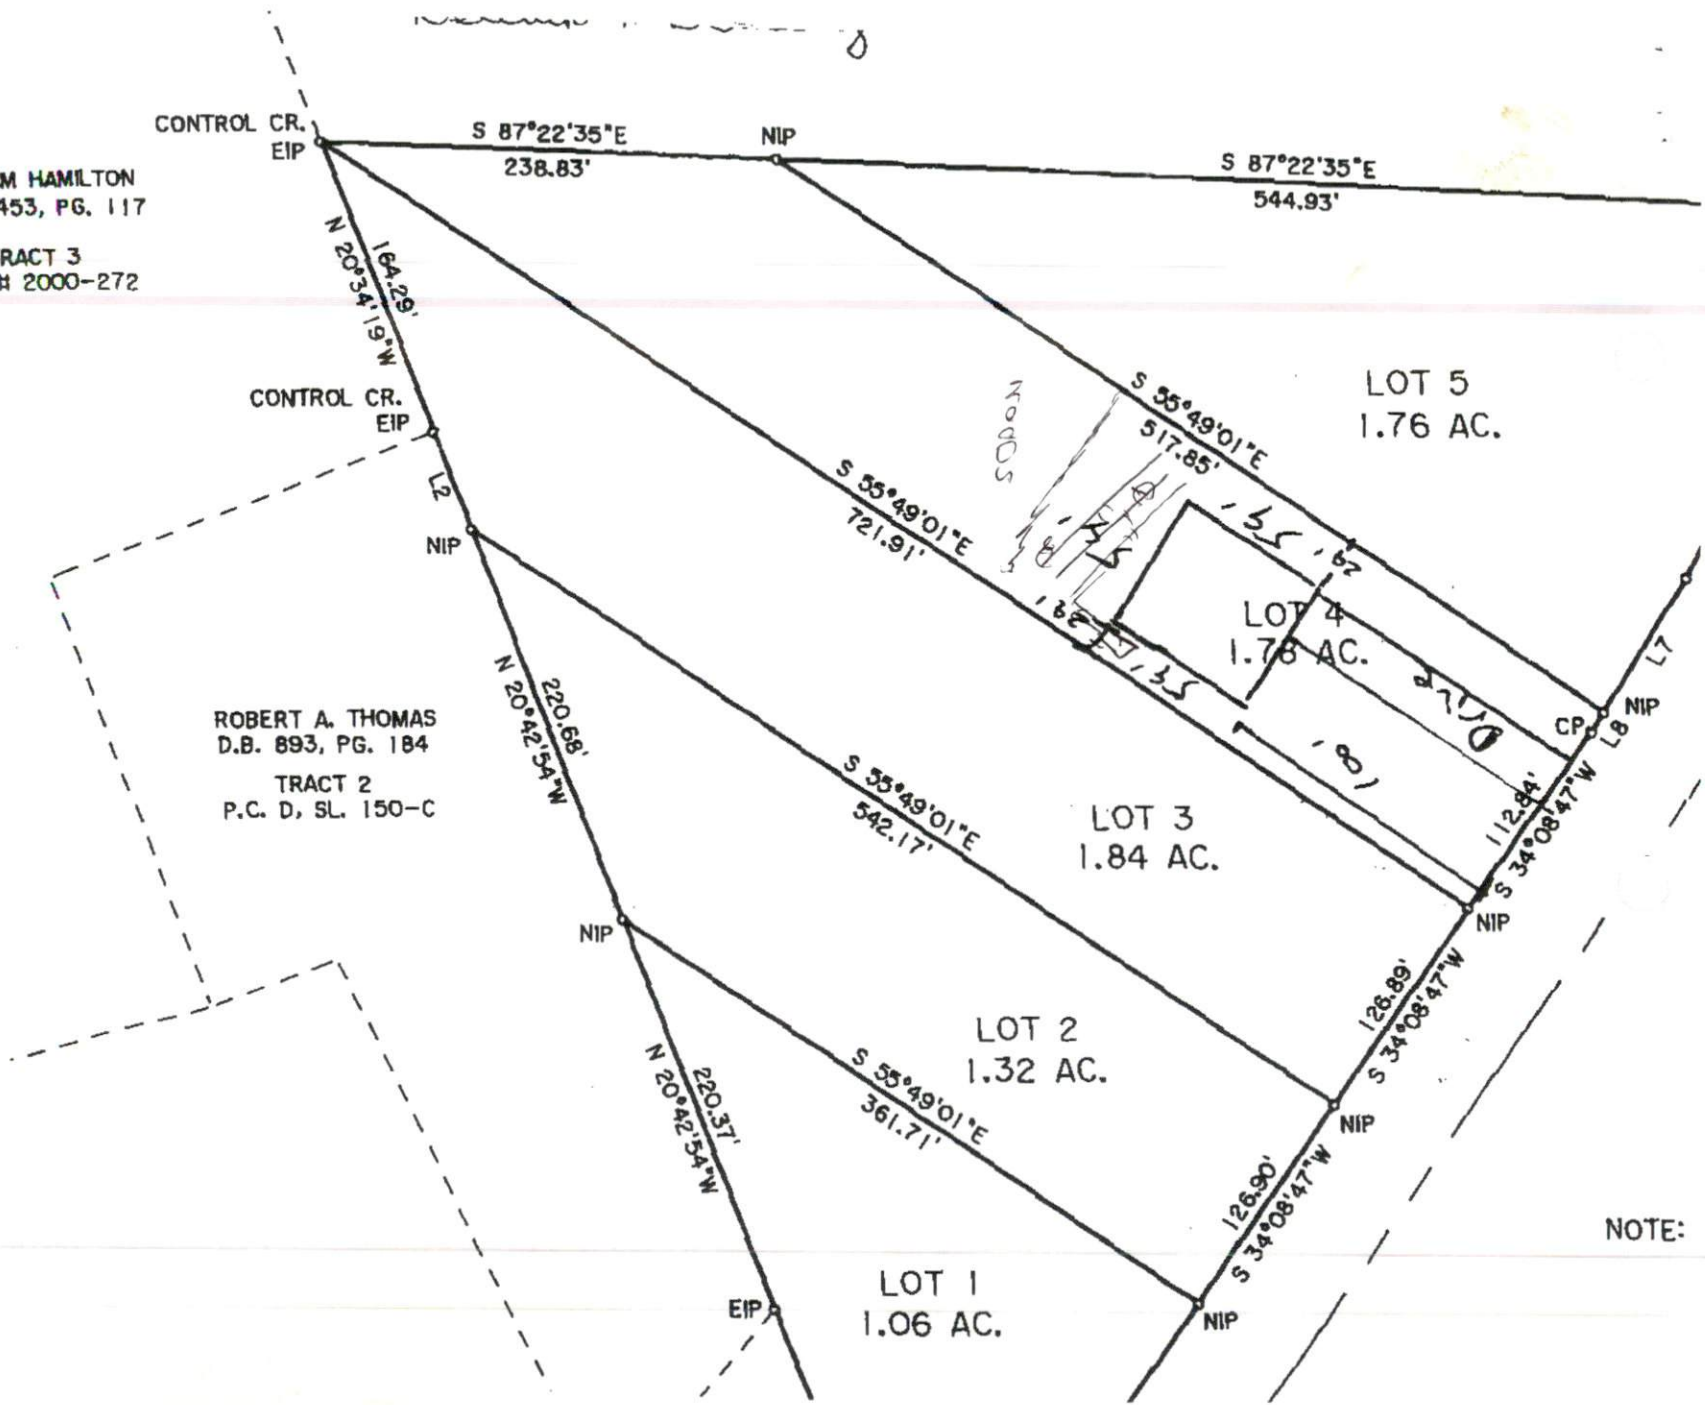

NOTE: