

COMMENTS: _____

LANDSCAPE POSITIONS	GROUP	TEXTURES	.1955 LTAR	CONSISTENCE MOIST	WET
R-RIDGE	I	S-SAND	1.2 - 0.8	VFR-VERY FRIABLE	NS-NON-STICKY
S-SHOULDER SLOPE		LS-LOAMY SAND		FR-FRIABLE	SS-SLIGHTLY STICKY
L-LINEAR SLOPE	II	SL-SANDY LOAM	0.8 - 0.6	FI-FIRM	S-STICKY
FS-FOOT SLOPE		L-LOAM		VFI-VERY FIRM	VS-VERY STICKY
N-NOSE SLOPE	III	SI-SILT	0.6 - 0.3	EFI-EXTREMELY FIRM	NP-NON-PLASTIC
H-HEAD SLOPE		SIL-SILT LOAM			SP-SLIGHTLY STICKY
CC-CONCLAVE SLOPE		CL-CLAY LOAM			P-PLASTIC
CV-CONVEX SLOPE		SCL-SANDY CLAY LOAM			VP-VERY PLASTIC
T-TERRACE	IV	SIC-SILTY CLAY	0.4 - 0.1		
FP-FLOOD PLAN		C-CLAY			
		SC-SANDY CLAY			

- STRUCTURE**
 SG-SINGLE GRAIN
 M-MASSIVE
 CR-CRUMB
 GR-GRANULAR
 SBK-SUBANGULAR BLOCKY
 ABK-ANGULAR BLOCKY
 PL-PLATY
 PR-PRISMATIC

- MINERALOGY**
 SLIGHTLY EXPANSIVE
 EXPANSIVE

Show profile locations and other site features (dimensions, references or benchmark, and North)

A large grid for drawing site profiles and features. The grid is approximately 20 units wide and 25 units high. It is intended for showing profile locations and other site features, including dimensions, references, benchmarks, and North.

SITE PLAN APPROVAL

DISTRICT RA20P USE SFD

#BEDROOMS 3

12616 dyouism
ZONING ADMINISTRATOR

MAP NO. 2014-199

Pin: 9597-10-3718.000

PID: 039597 0056 01

ReID: 0081634

72 Stock Market Dr.

Map# 2014-199

Decided
Acreage: .46 ac

Total
Acreage: .42 ac

Deed book: 3239.0731
page

Deed Date: Aug 19, 14


Fire Code: FR 24

MAP REFERENCE: MAP NO. 2014-199

MINIMUM BUILDING SET BACKS
FRONT YARD — 30'
REAR YARD — 75'
SIDE YARD — 10'
CONCRETE LOT SIDE YARD — 20'
MAXIMUM HEIGHT — 30'

BLUE CHIP CT.

"STOCK MARKET DRIVE" 50' R/W

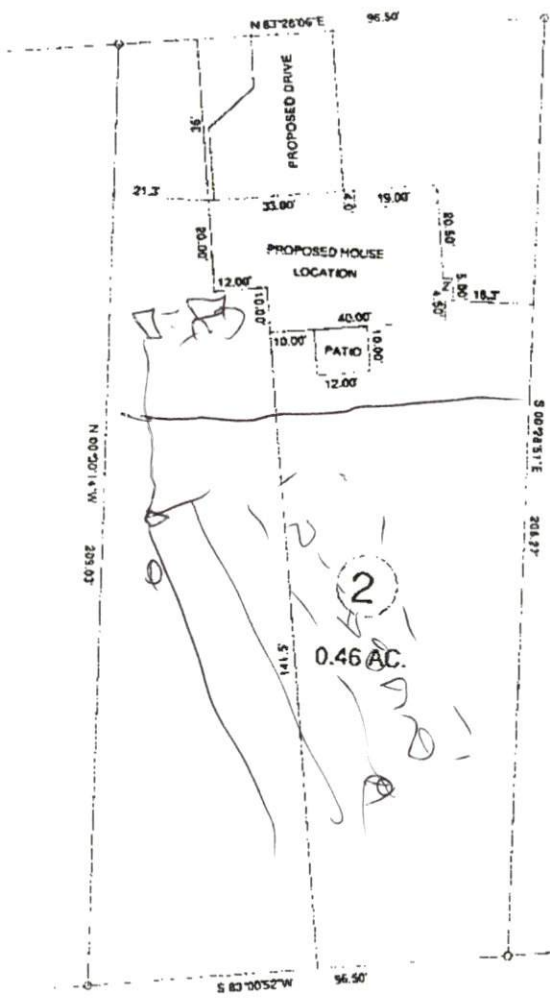

SURVEY FOR:
PROPOSED PLOT PLAN - LOT - 2
"MARKET PLACE S/D" PHASE ONE

BENNETT SURVEYS
1662 CLARK RD., LILLINGTON N.C. 27546
(919) 873-5252

F-1304

TOWNSHIP BARBEQUE COUNTY HARNETT
STATE: NORTH CAROLINA DATE: NOVEMBER 25, 2014
JOB# RA-2UR WATER/POLE UTILITIES: []
SCALE: 1" = 40'

12' 0' 20' SURVEYED BY:
SCALE 1" = 40' DRAWN BY: RVB
CHECKED & CLOSURE BY:

FIELD BOOK
DRAWING NO
11/13/14