

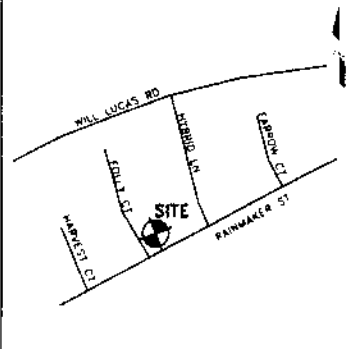


17-50040697

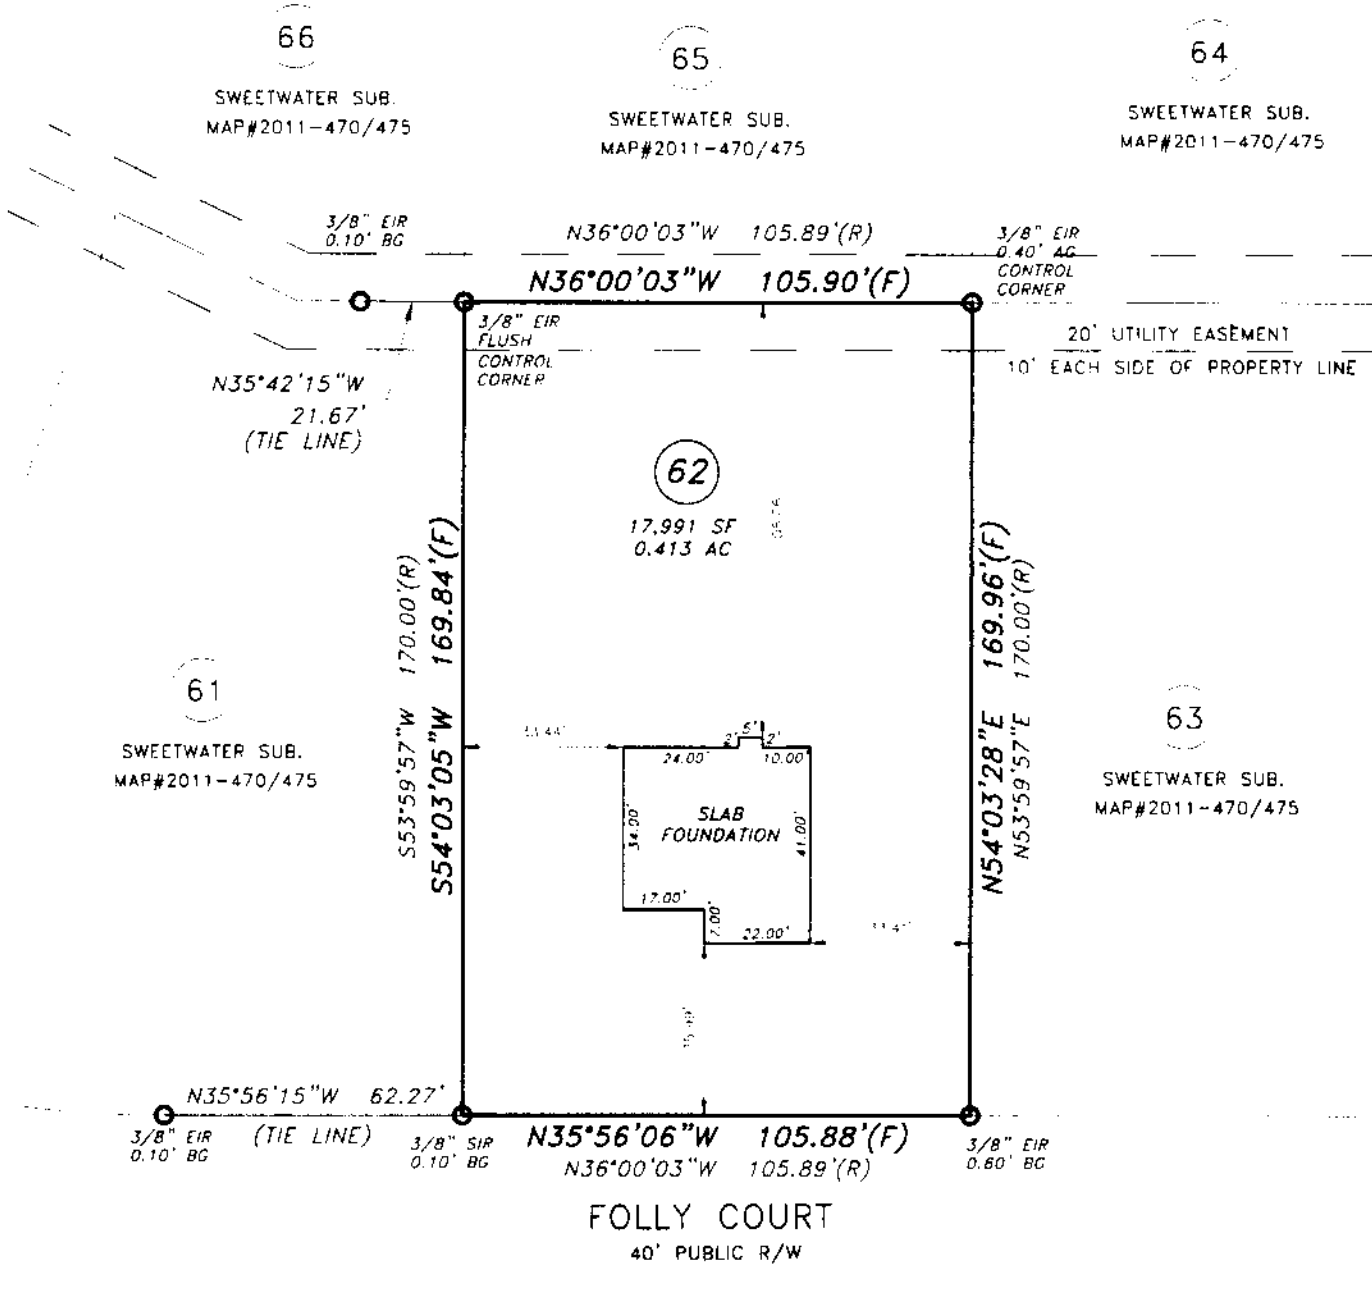

Vicinity Map
(Not to Scale)


- LEGEND**
- R/W-RIGHT OF WAY
 - DB-DEED BOOK
 - PG-PAGE
 - EIR-EXISTING IRON REBAR
 - SF-SQUARE FEET
 - AC-ACRE(S)
 - PB-PLAT BOOK
 - AG-ABOVE GROUND
 - BG-BELOW GROUND
 - (F)-FIELD MEASUREMENT
 - (R)-RECORDED MEASUREMENT
 - EMN-EXISTING MAG NAIL
 - SURVEYED LINE
 - - - EASEMENT LINE
 - · · · · LINE NOT SURVEYED

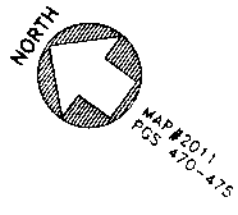

FOUNDATION SURVEY


PROPERTY OF: ATLANTIC CONSTRUCTION INC.
ADDRESS: 34 FOLLEY COURT
CITY: LINDEN, NC
COUNTY: HARNETT
TAX PIN: 0544-46-2777.000

TOWNSHIP: STEWARTS CREEK
DATE: MAY 12, 2017
SCALE: 1" = 40'
REFERENCE: LOT 62
 SWEETWATER SUB
 MAP # 2011
 PGS 470-475

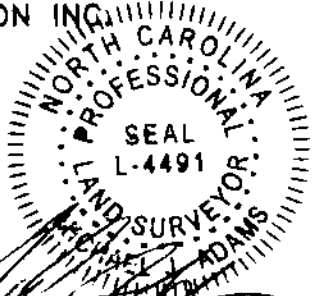

MICHAEL J. ADAMS PLS-L-4491
 CFS NC-075

- MINIMUM SETBACKS:**
- 35'-FRONT
 - 10'-SIDE
 - 25'-REAR
 - 20'-CORNER

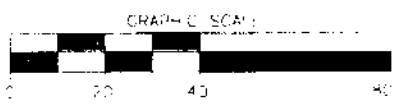

M.A.P.S. SURVEYING, INC.
 C-2589
 1306 FORT BRAGG ROAD
 FAYETTEVILLE, NC 28305
 PHN: (910)484-6432
 MAPSSURVEYINGNC.RR.COM

I CERTIFY THAT THIS MAP WAS DRAWN UNDER MY SUPERVISION FROM AN ACTUAL SURVEY MADE UNDER MY SUPERVISION, DEED DESCRIPTION RECORDED IN MAP# 2011, PGS 470-475 THAT THE BOUNDARIES NOT SURVEYED ARE INDICATED AS DRAWN FROM INFORMATION IN MAP# 2011, PGS 470-475; THAT THE RATIO OF PRECISION OR POSITIONAL ACCURACY IS GREATER THAN 1:10,000; AND THAT THIS MAP MEETS THE REQUIREMENTS OF THE STANDARDS OF PRACTICE FOR LAND SURVEYING IN NORTH CAROLINA (21 NCAC 56.1600); THIS MAP IS NOT DRAWN IN ACCORDANCE WITH GS 47-3D, THIS 12TH DAY OF MAY, 2017.

DRAWN BY: SEP