



CURVE	RADIUS	ARC LENGTH	CHORD LENGTH	CHORD BEARING
C1 (S)	250.00'	83.02'	79.26'	S89°08'45"W
C1 (N)	250.00'	83.02'	79.26'	S21°08'45"E

40823

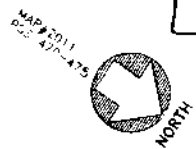


Vicinity Map
(Not to Scale)

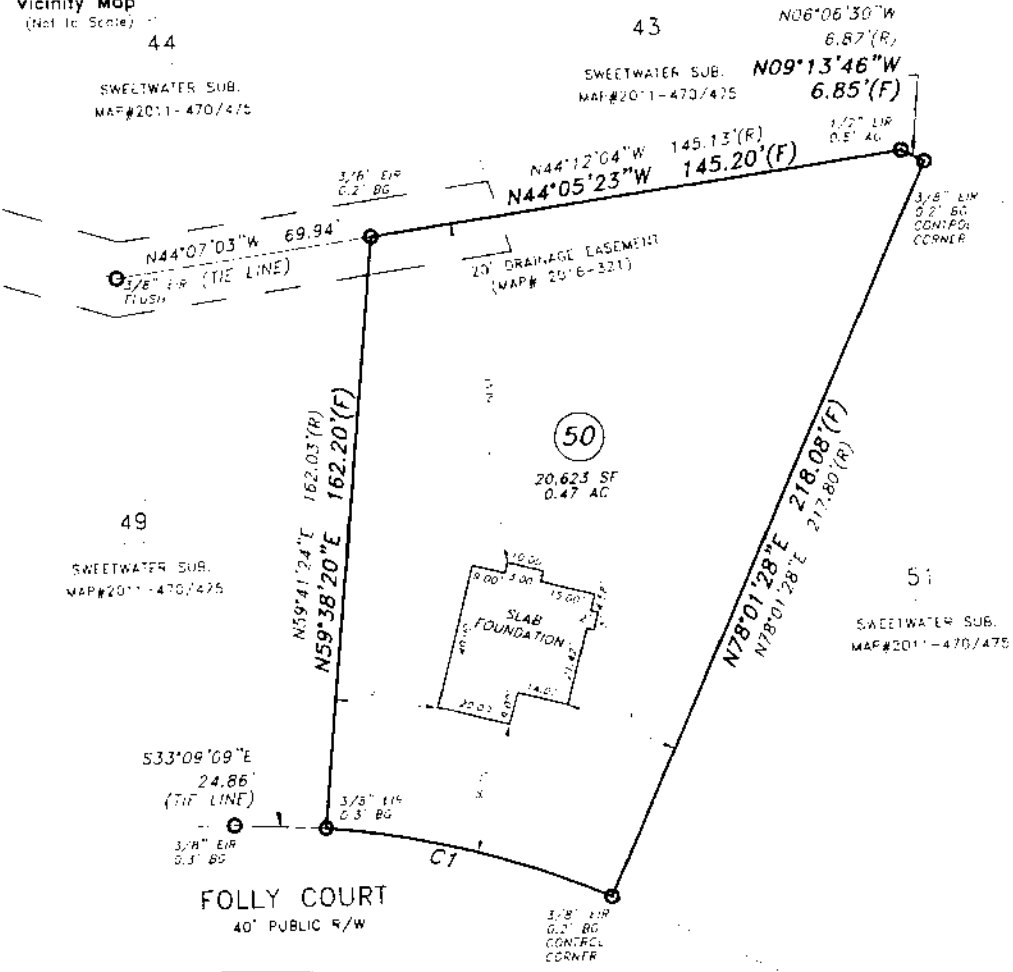


FOUNDATION SURVEY

PROPERTY OF: ATLANTIC CONSTRUCTION INC.
 ADDRESS: 67 FOLLY COURT
 CITY: LINDEN, NC
 COUNTY: HARNETT
 TAX PIN: 0544-36-9860.000

TOWNSHIP: STEWARTS CREEK
 DATE: MAY 25, 2017
 SCALE: 1" = 40'
 REFERENCE: LOT 50
 SWEETWATER SUB
 MAP # 2011
 PGS 470-475

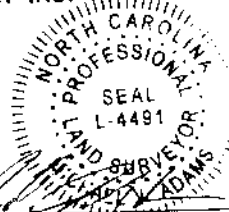

MICHAEL J. ADAMS
 PLS-L-4491
 CFS NC-075

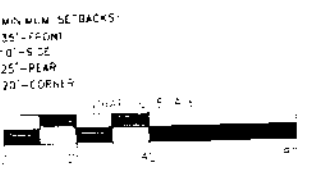

M.A.P.S. SURVEYING, INC.
 C-2588
 1306 FORT BRAGG ROAD
 FAYETTEVILLE, NC 28305
 PHN: (910)484-6432
 MAPSSURVEYING@C.ER.RR.COM

I CERTIFY THAT THIS MAP WAS DRAWN UNDER MY SUPERVISION FROM AN ACTUAL SURVEY MADE UNDER MY SUPERVISION. I DEED DESCRIPTION RECORDED IN MAP# 2011, PGS 470-475 THAT THE BOUNDARIES NOT SURVEYED ARE INDICATED AS DRAWN FROM INFORMATION IN MAP# 2011, PGS 470-475. THAT THE RATIO OF PRECISION OF POSITIONAL ACCURACY IS GREATER THAN 1:100,000 AND THAT THIS MAP MEETS THE REQUIREMENTS OF THE STANDARDS IN PRACTICE FOR LAND SURVEYING IN NORTH CAROLINA (21 NCAC 38.1600). THIS MAP IS NOT DRAWN IN ACCORDANCE WITH GS 47-36 THIS 25TH DAY OF MAY, 2017.