


VICINITY MAP (NTS)

- LEGEND**
- AC=AIR CONDITIONING UNIT
 - BOC=BACK OF CURB
 - DW=CONC DRIVEWAY
 - EB=ELECTRIC BOX
 - EOP=EDGE OF PAVEMENT
 - P=PATIO
 - PO=PORCH
 - SCO=CLEANOUT
 - SW=SIDEWALK
 - TP=TELEPHONE PEDESTAL
 - WM=WATER METER
 - IRON PIPE FOUND
 - ⊙ IRON PIPE SET
 - NAIL SET

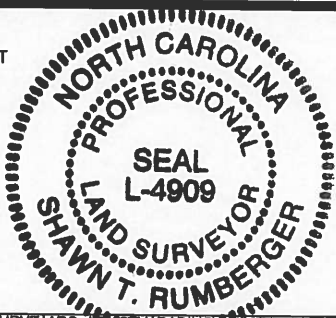

THIS SURVEY IS OF AN EXISTING PARCEL OR PARCELS OF LAND AND DOES NOT CREATE A NEW STREET OR CHANGE IN EXISTING STREET.



Shawn T. Rumberger 10-17-17
 SHAWN T. RUMBERGER PLS L-4909 DATE

THIS MAP IS ONLY INTENDED FOR THE PARTIES AND PURPOSES SHOWN. THIS MAP IS NOT FOR RECORDATION. NO TITLE REPORT PROVIDED.

CURVE	ARC	CHORD	BEARING	CHORD LENGTH
C1	35.38'	23.00'	S 48°28'50" W	32.50'
C2	8.00'	330.00'	N 88°19'47" E	18.00'

SETBACKS

FRONT	35'
SIDE	10'
REAR	25'
SIDE STREET	20'

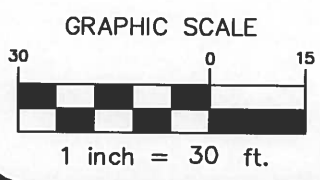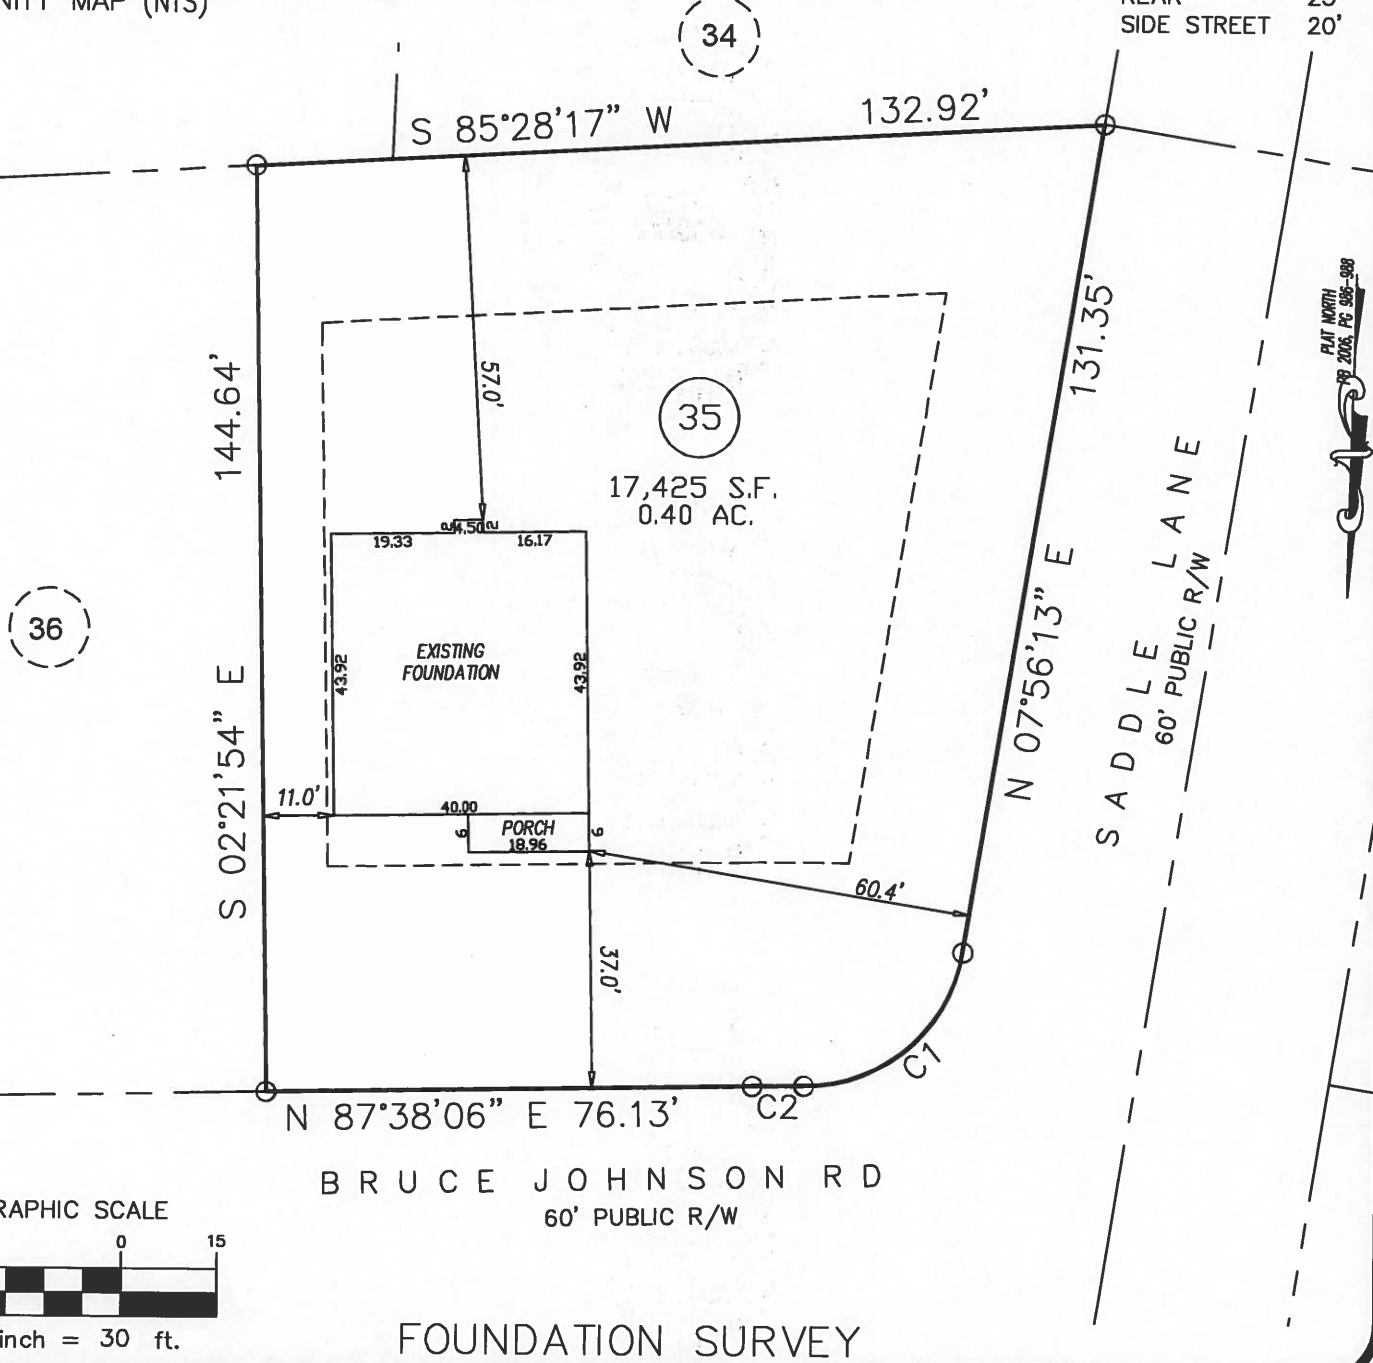

FOUNDATION SURVEY

PROJECT:	14-004
DRAWN BY:	JER
SCALE:	1"=30'
DATE:	10-17-17

FOR
 GARY ROBINSON HOMES
 BRUCE JOHNSON ROAD
 LOT 35 JOHNSON FARMS SUBDIVISION
 NEILL'S CREEK TWP., HARNETT CO., NC
 P.B. 2006, PG. 986-988

ECLS
 GLOBAL
 U.S. VETERAN-OWNED
 19 N MCKINLEY ST
 GOATS, NC 27521
 910.897.3257 ECLSGLOBAL.COM
 910.897.2329 (FAX) CO#C-4175